


FAIRVIEW MALL

ST. CATHARINES, ONTARIO

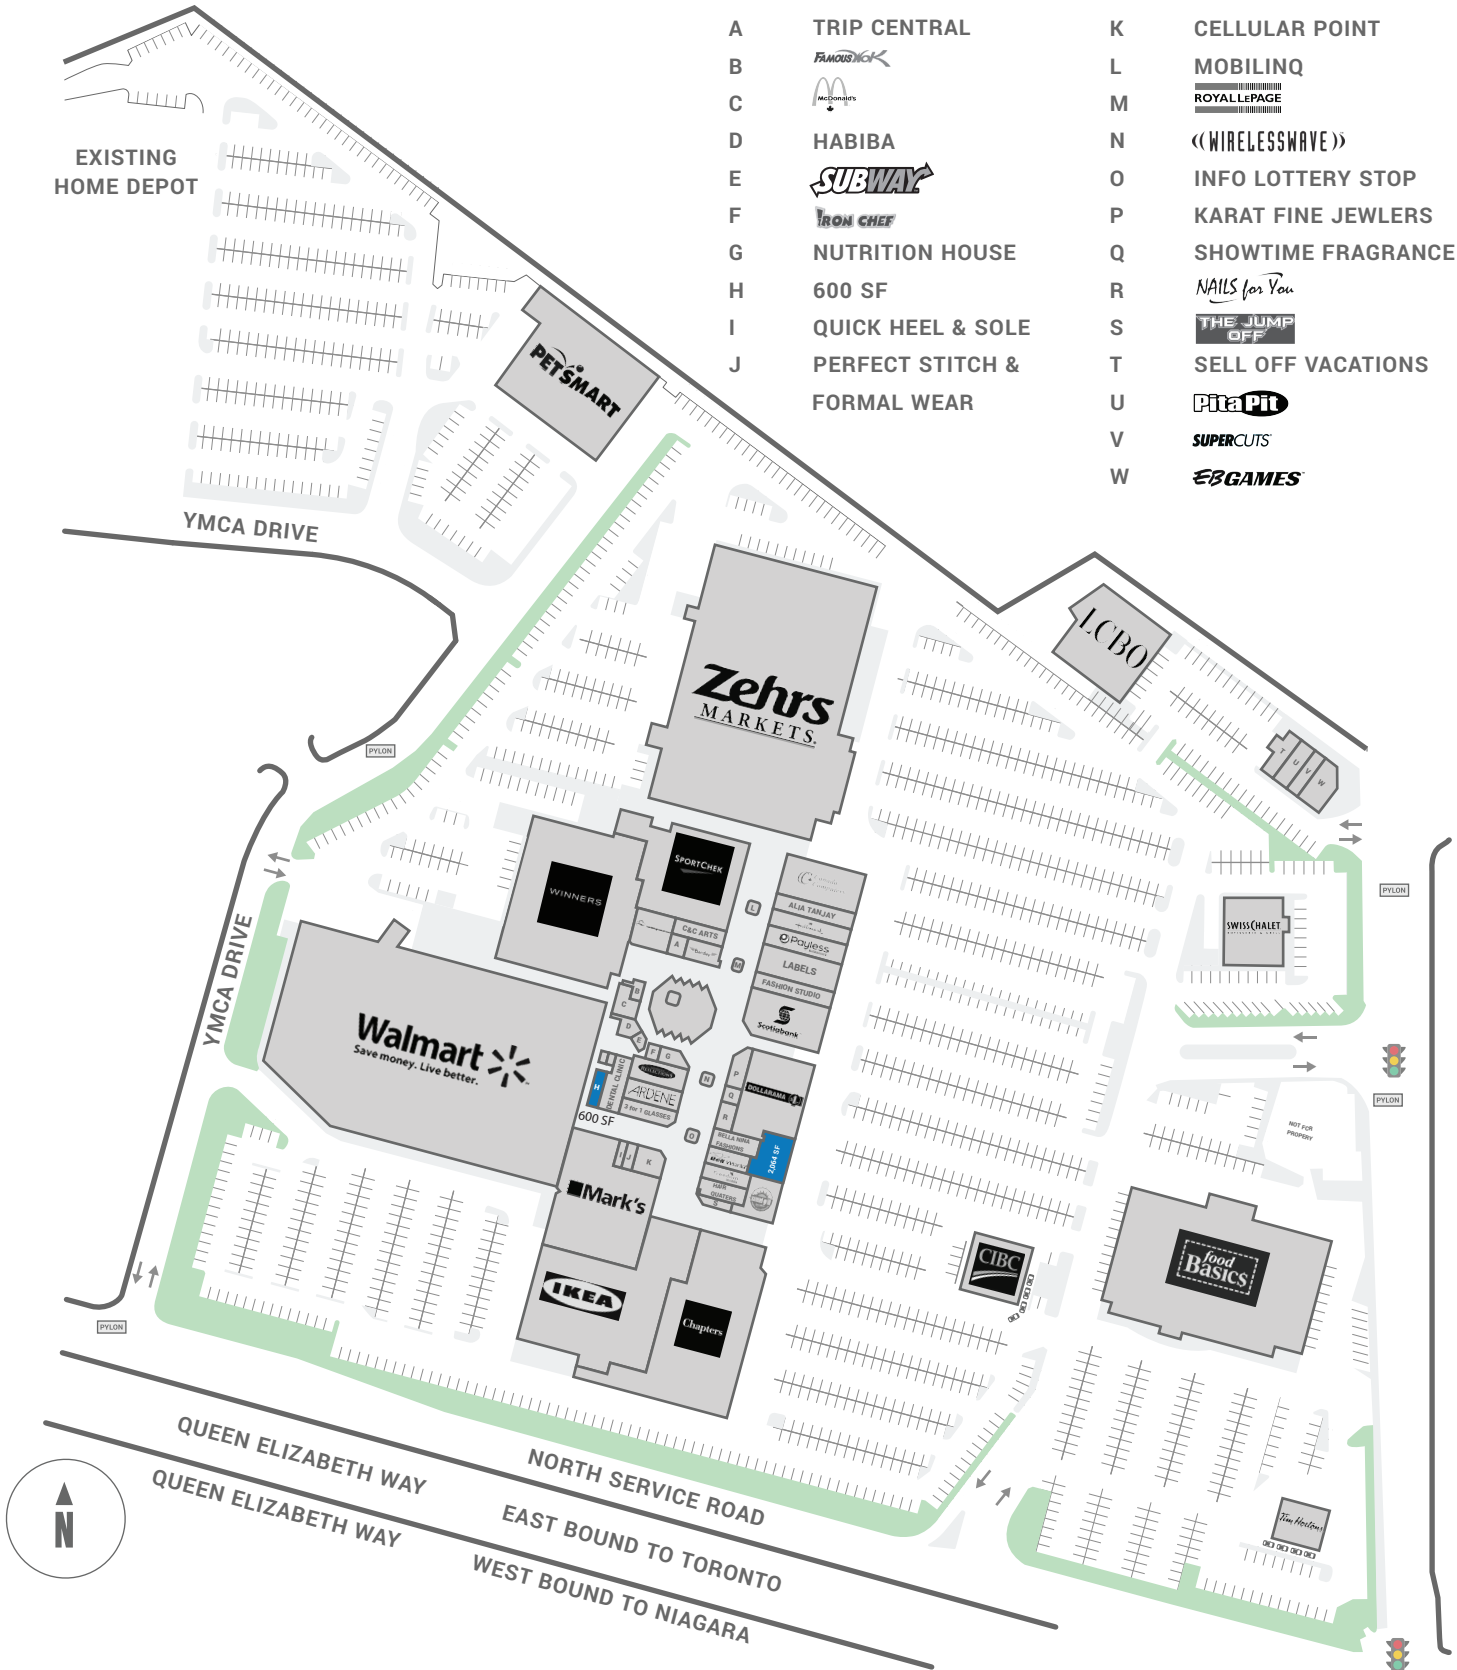

- | | | | |
|---|------------------------------|---|---------------------|
| A | TRIP CENTRAL | K | CELLULAR POINT |
| B | FAHOUSSICK | L | MOBILINQ |
| C | McDonald's | M | ROYALLEPAGE |
| D | HABIBA | N | «WIRELESSWAVE» |
| E | SUBWAY | O | INFO LOTTERY STOP |
| F | IRON CHEF | P | KARAT FINE JEWELERS |
| G | NUTRITION HOUSE | Q | SHOWTIME FRAGRANCE |
| H | 600 SF | R | NAILS for You |
| I | QUICK HEEL & SOLE | S | THE JUMP OFF |
| J | PERFECT STITCH & FORMAL WEAR | T | SELL OFF VACATIONS |
| | | U | Pita Pit |
| | | V | SUPERCUTS |
| | | W | EBGAMES |

THE SOLE PURPOSE OF THIS SITE PLAN IS TO IDENTIFY THE APPROXIMATE LOCATION OF THE BUILDINGS PRESENTLY CONTEMPLATED BY THE OWNER/LANDLORD. THE DEPICTION OF BUILDING SIZES AND APPEARANCES, SITE DIMENSION, ACCESS AND PARKING AREAS, EXISTING TENANT LOCATIONS AND IDENTITIES DO NOT CONSTITUTE A REPRESENTATION, WARRANTY OR COVENANT OF ANY KIND WHATSOEVER BY OWNER/LANDLORD, AND ARE SUBJECT TO CHANGE AT ANY TIME AT THE SOLE DISCRETION OF THE OWNER/LANDLORD.
LE SEUL BUT DU PLAN DE SITUATION EST DE PRÉSENTER L'EMPLACEMENT APPROXIMATIF DES IMMEUBLES ACTUELLEMENT PRÉVUS PAR LE PROPRIÉTAIRE/LOCATEUR. LES DIMENSIONS ET L'APPARENCE DES IMMEUBLES, LES DIMENSIONS DU SITE, LES ACCÈS ET LES AIRES DE STATIONNEMENT AINSI QUE L'EMPLACEMENT ET L'IDENTITÉ DES LOCATAIRES EXISTANTS QUI Y SONT PRÉSENTÉS NE CONSTITUENT NULLEMENT UNE DÉCLARATION, UNE GARANTIE OU UN ENGAGEMENT DE QUELQUE MANIÈRE QUE CE SOIT DE LA PART DU PROPRIÉTAIRE/LOCATEUR, ET PEUVENT ÊTRE MODIFIÉS À TOUT MOMENT À LA SEULE APPRÉCIATION DU PROPRIÉTAIRE/LOCATEUR.