


CEDARBRAE MALL

3495 LAWRENCE AVENUE EAST, TORONTO, ON

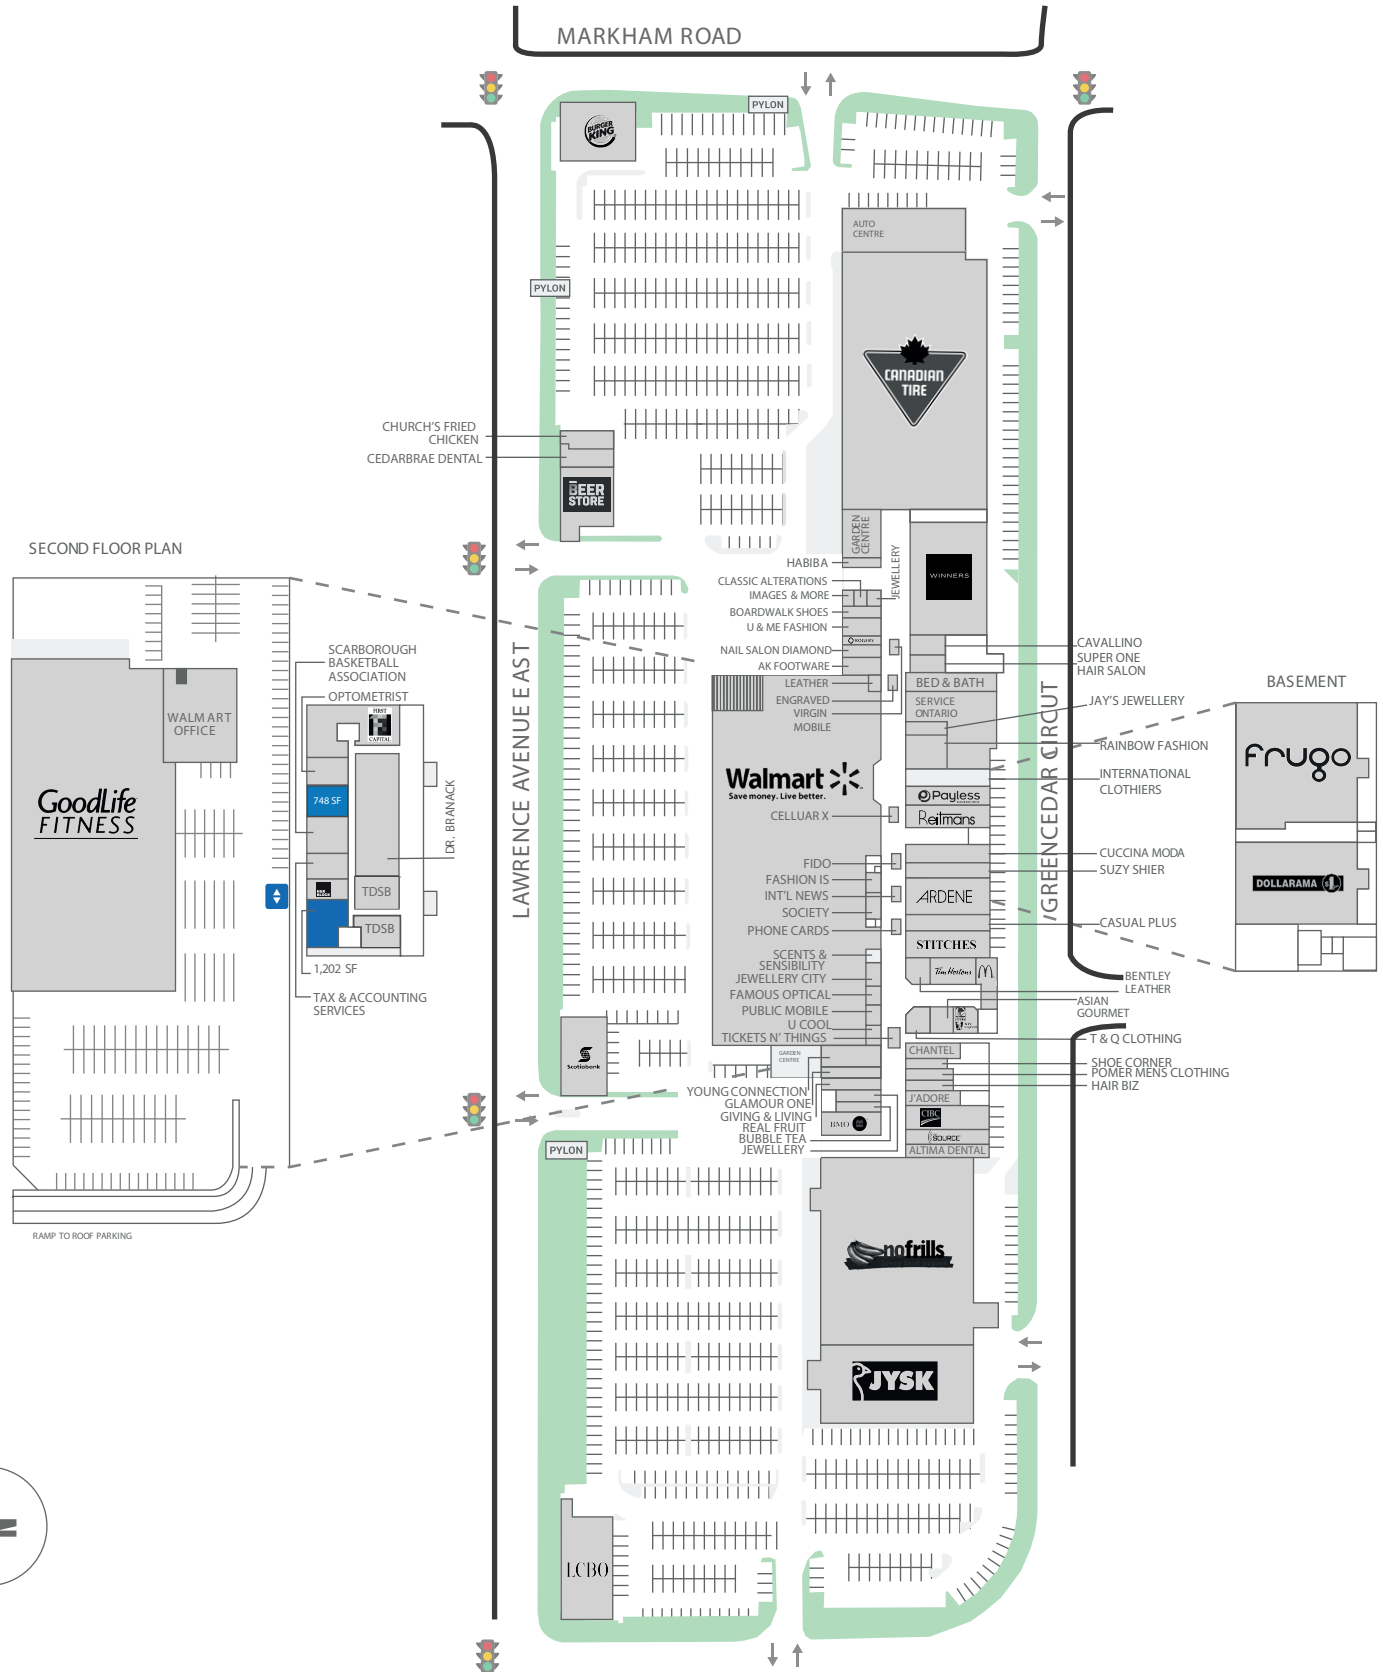

THE SOLE PURPOSE OF THIS SITE PLAN IS TO IDENTIFY THE APPROXIMATE LOCATION OF THE BUILDINGS PRESENTLY CONTEMPLATED BY THE OWNER/LANDLORD. THE DEPICTION OF BUILDING SIZES AND APPEARANCES, SITE DIMENSION, ACCESS AND PARKING AREAS, EXISTING TENANT LOCATIONS AND IDENTITIES DO NOT CONSTITUTE A REPRESENTATION, WARRANTY OR COVENANT OF ANY KIND WHATSOEVER BY OWNER/LANDLORD, AND ARE SUBJECT TO CHANGE AT ANY TIME AT THE SOLE DISCRETION OF THE OWNER/LANDLORD.

LE SEUL BUT DU PLAN DE SITUATION EST DE PRESENTER L'EMPLACEMENT APPROXIMATIF DES IMMEUBLES ACTUELLEMENT PREVUS PAR LE PROPRIETAIRE/LOCATEUR. LES DIMENSIONS ET L'APPARENCE DES IMMEUBLES, LES DIMENSIONS DU SITE, LES ACCES ET LES AIRES DE STATIONNEMENT AINSI QUE L'EMPLACEMENT ET L'IDENTITE DES LOCATAIRES EXISTANTS QUI Y SONT PRESENTES NE CONSTITUENT NULLEMENT UNE DECLARATION, UNE GARANTIE OU UN ENGAGEMENT DE QUELQUE SORTE QUE CE SOIT DE LA PART DU PROPRIETAIRE/LOCATEUR, ET PEUVENT ETRE MODIFIES A TOUT MOMENT A LA SEULE APPRECIATION DU PROPRIETAIRE/LOCATEUR.