


# Centre Commercial Maisonneuve

2925 - 3025 Rue Sherbrooke Est, Montréal, QC

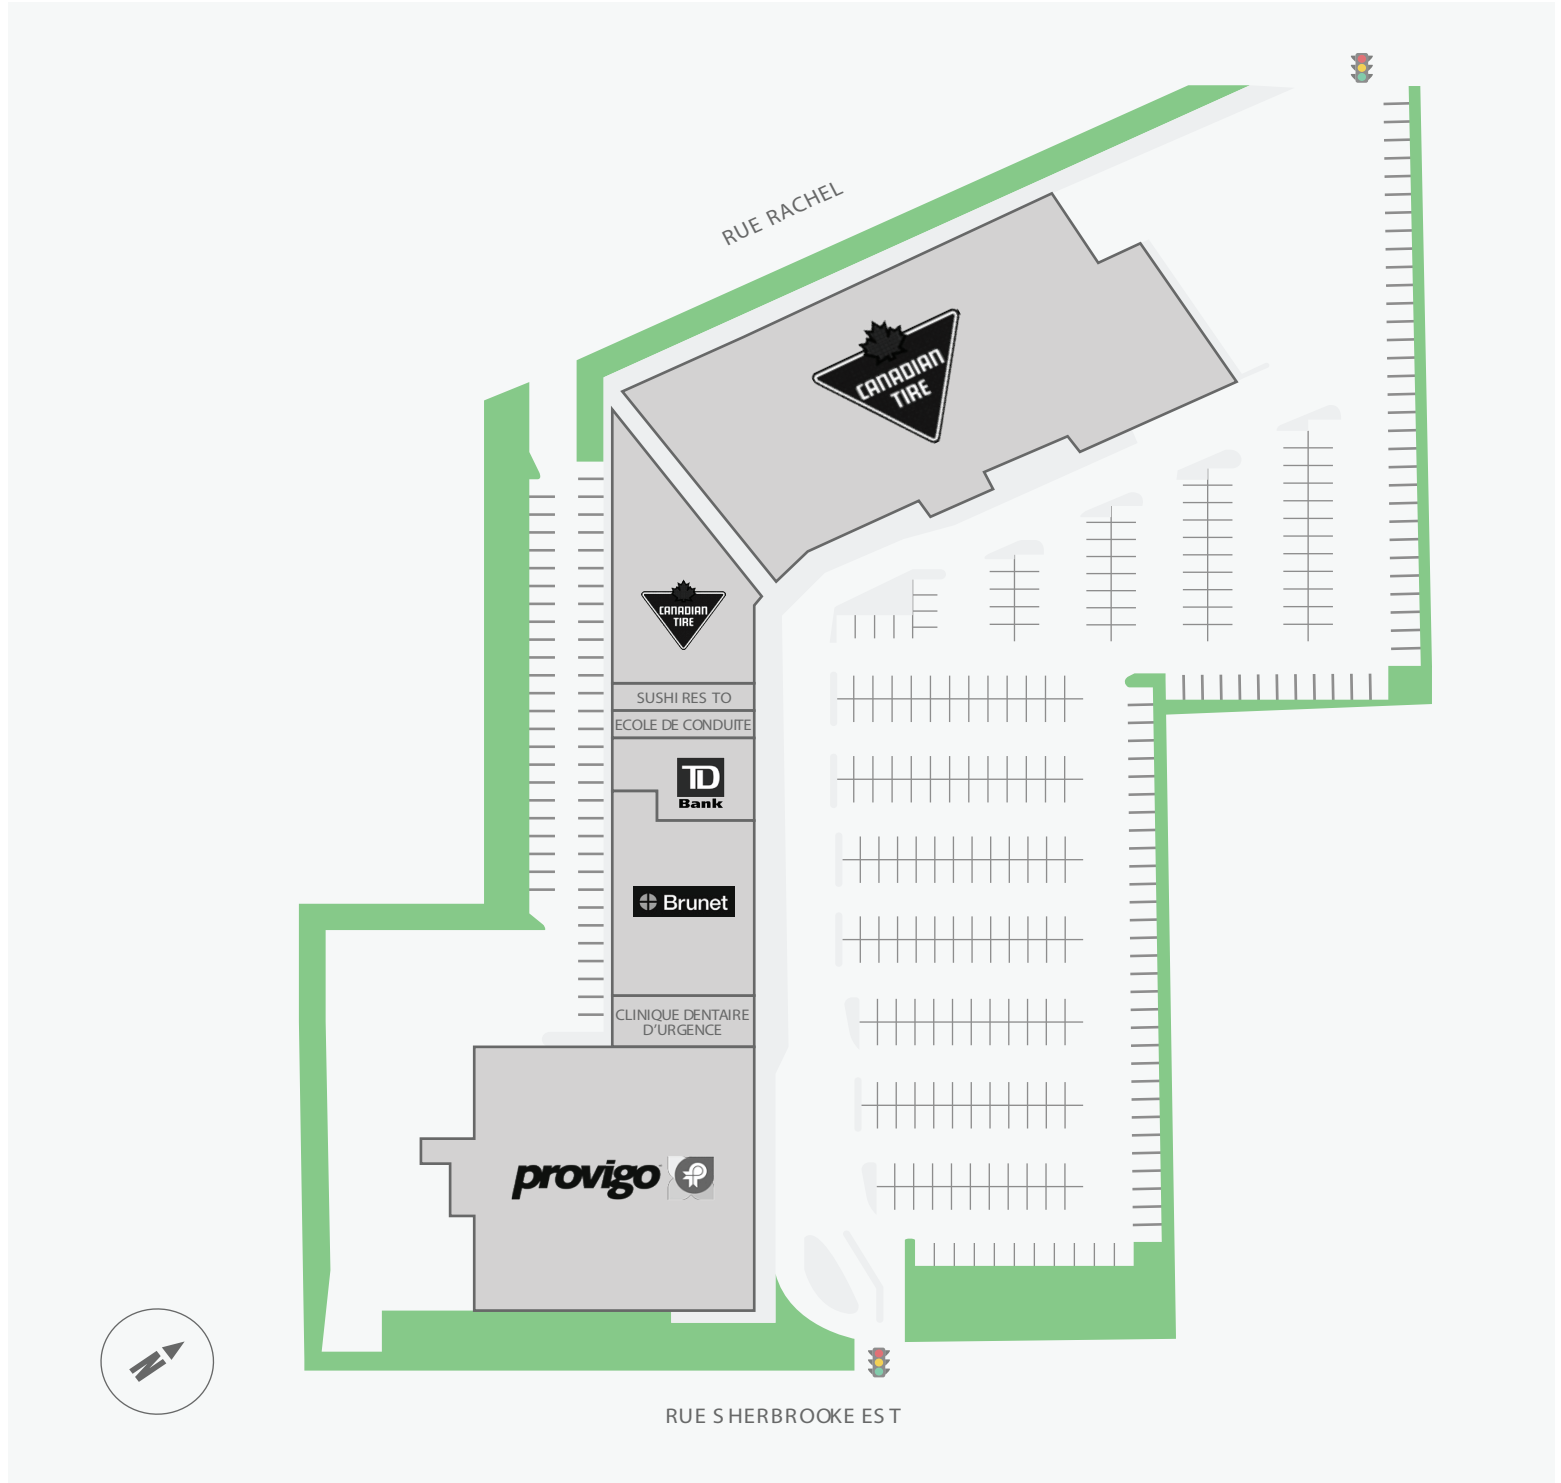

WALK SCORE	TRANSIT SCORE	<p>The sole-purpose of this site plan is to identify the approximate location and size of the buildings. It is intended for use as a reference only and is subject to change at any time at the sole discretion of the owner.</p>	<p>REVISED MAR 2020</p>
90%	-	<p>Le seul objectif de ce plan de site est d'identifier l'emplacement et les dimensions approximatifs des bâtiments. Il est destiné à être utilisé comme un outil de référence uniquement et est susceptible de changer à tout moment à la seule discrétion du propriétaire.</p>	