


Five Roses Building

731 - 739 10th Avenue South West, Calgary, AB

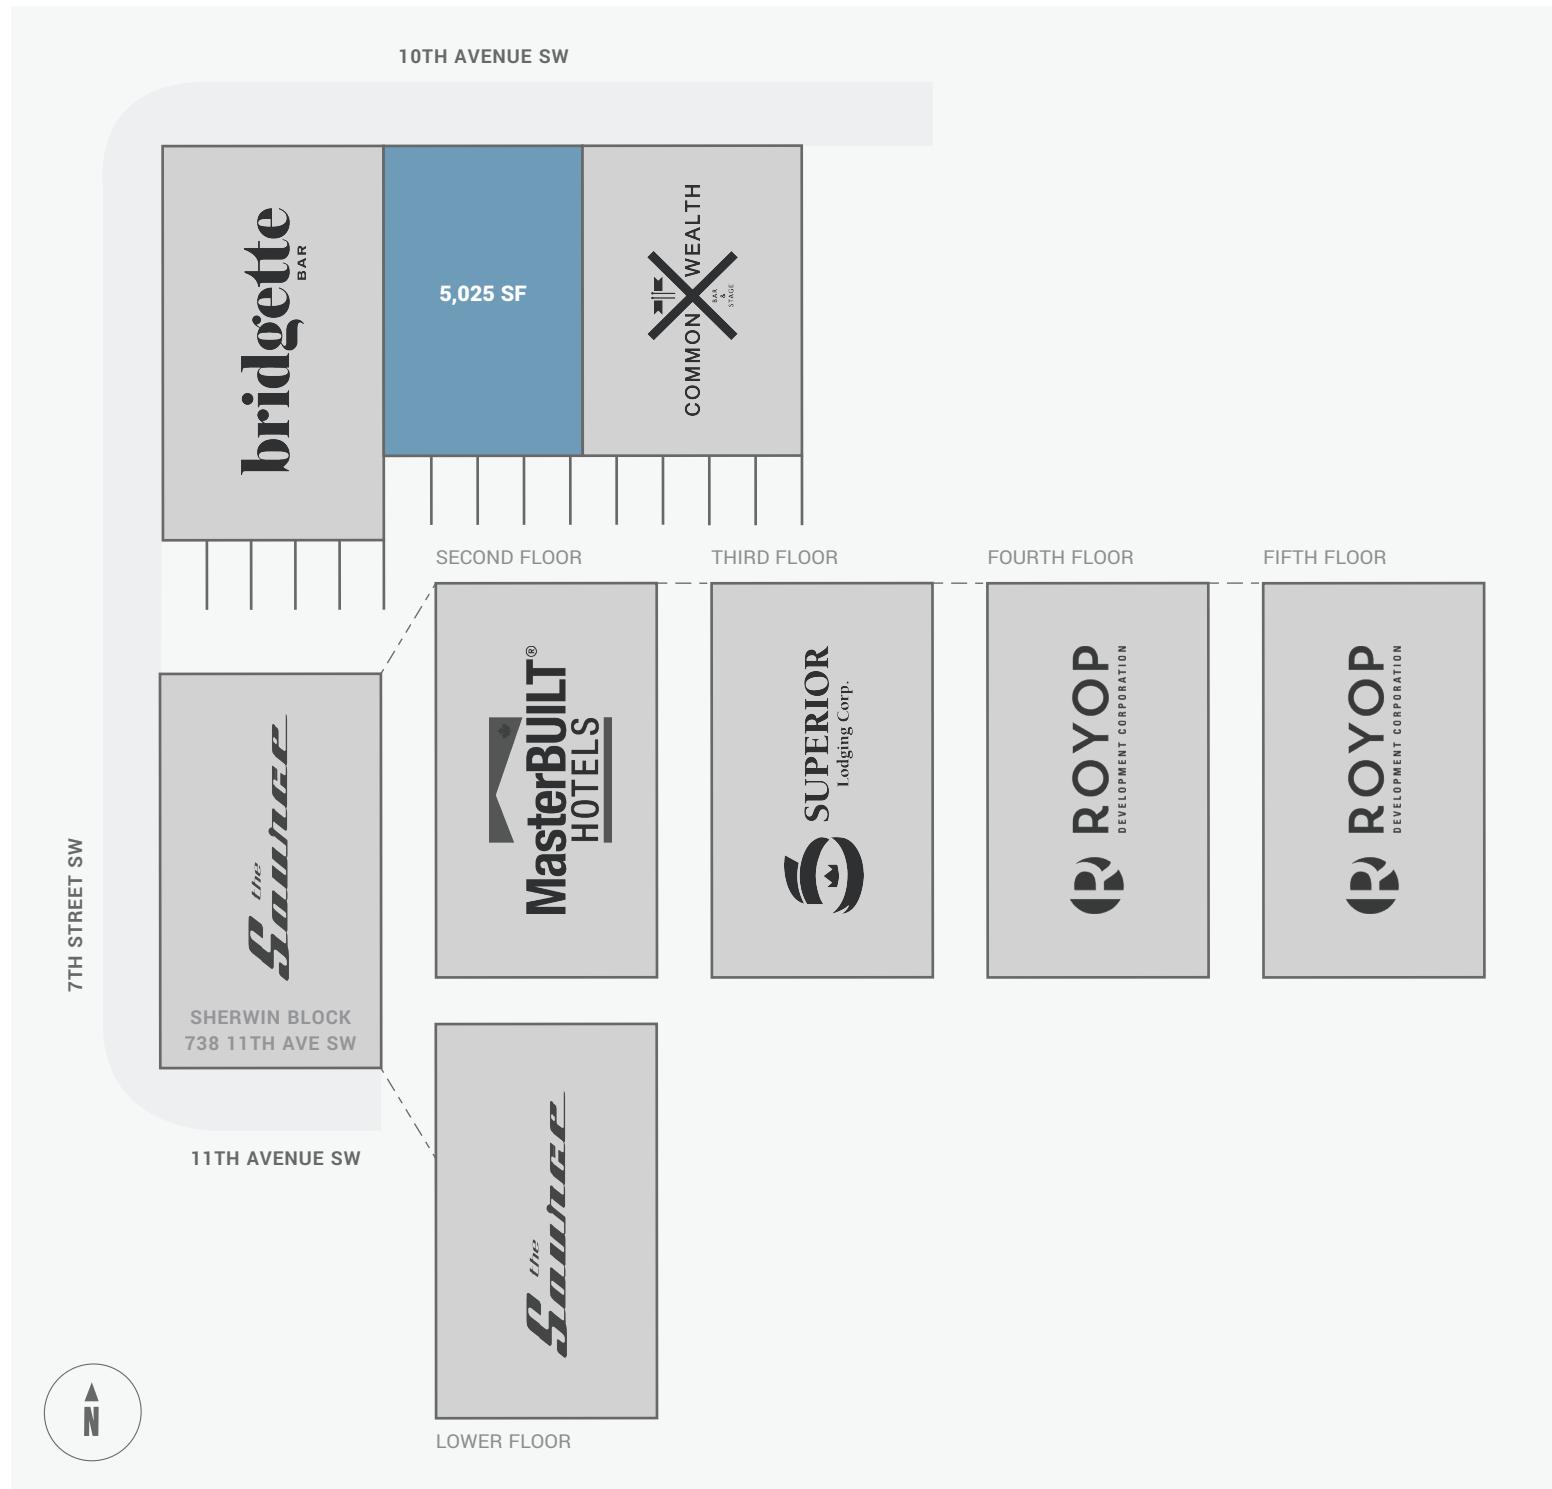

WALK SCORE	TRANSIT SCORE	The sole-purpose of this site plan is to identify the approximate location and size of the buildings. It is intended for use as a reference only and is subject to change at any time at the sole discretion of the owner.	REVISED MAR 2020
98%	85%	Le seul objectif de ce plan de site est d'identifier l'emplacement et les dimensions approximatives des bâtiments. Il est destiné à être utilisé comme un outil de référence uniquement et est susceptible de changer à tout moment à la seule discréction du propriétaire.	