


Shops at King Liberty/ Fuzion Retail

100 Lynn Williams, Toronto, ON

20 Joe Shuster Way, Toronto, ON

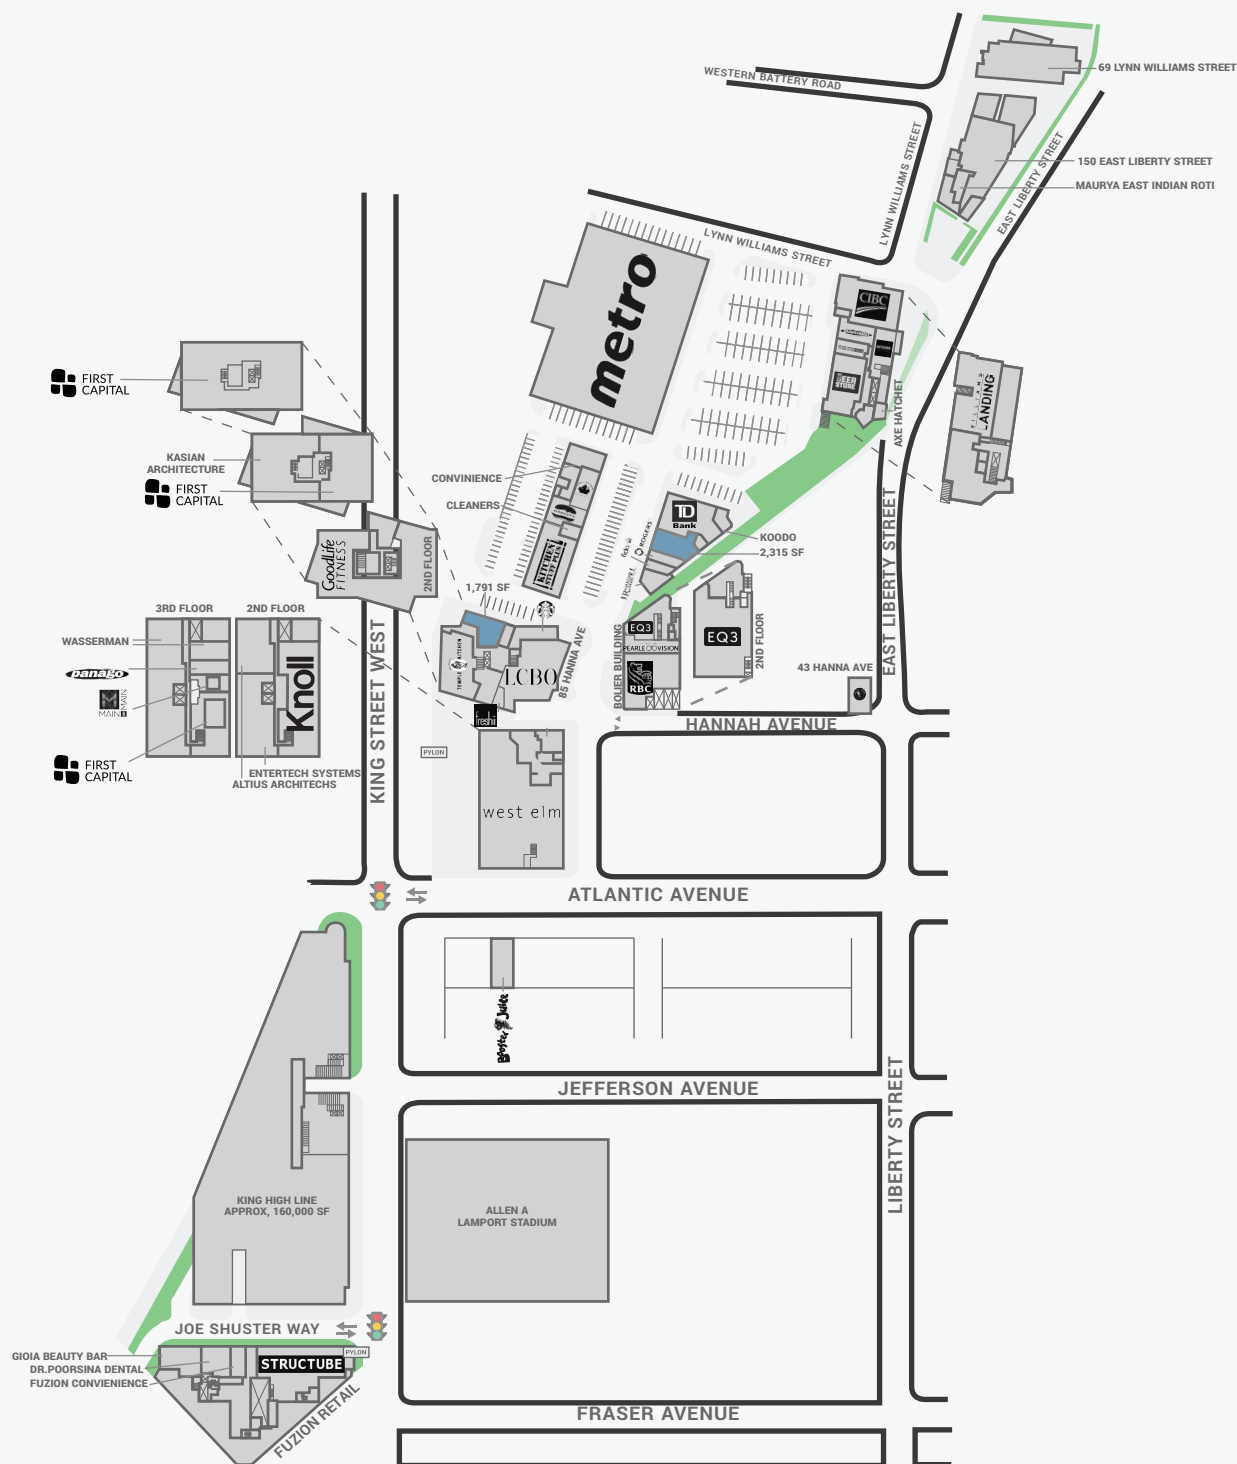

WALK SCORE

95%

TRANSIT SCORE

100%

The sole-purpose of this site plan is to identify the approximate location and size of the buildings. It is intended for use as a reference only and is subject to change at any time at the sole discretion of the owner.

Le présent plan de situation a pour seul but de présenter l'emplacement et les dimensions approximatifs des immeubles. Il est destiné exclusivement à servir de référence et peut être modifié à tout moment à la seule appréciation du propriétaire.

REVISED
OCT 2019