


# Griffintown - 1000 Wellington Street

1000 rue Wellington, Montréal, QC  
1011 rue Smith, Montréal, QC

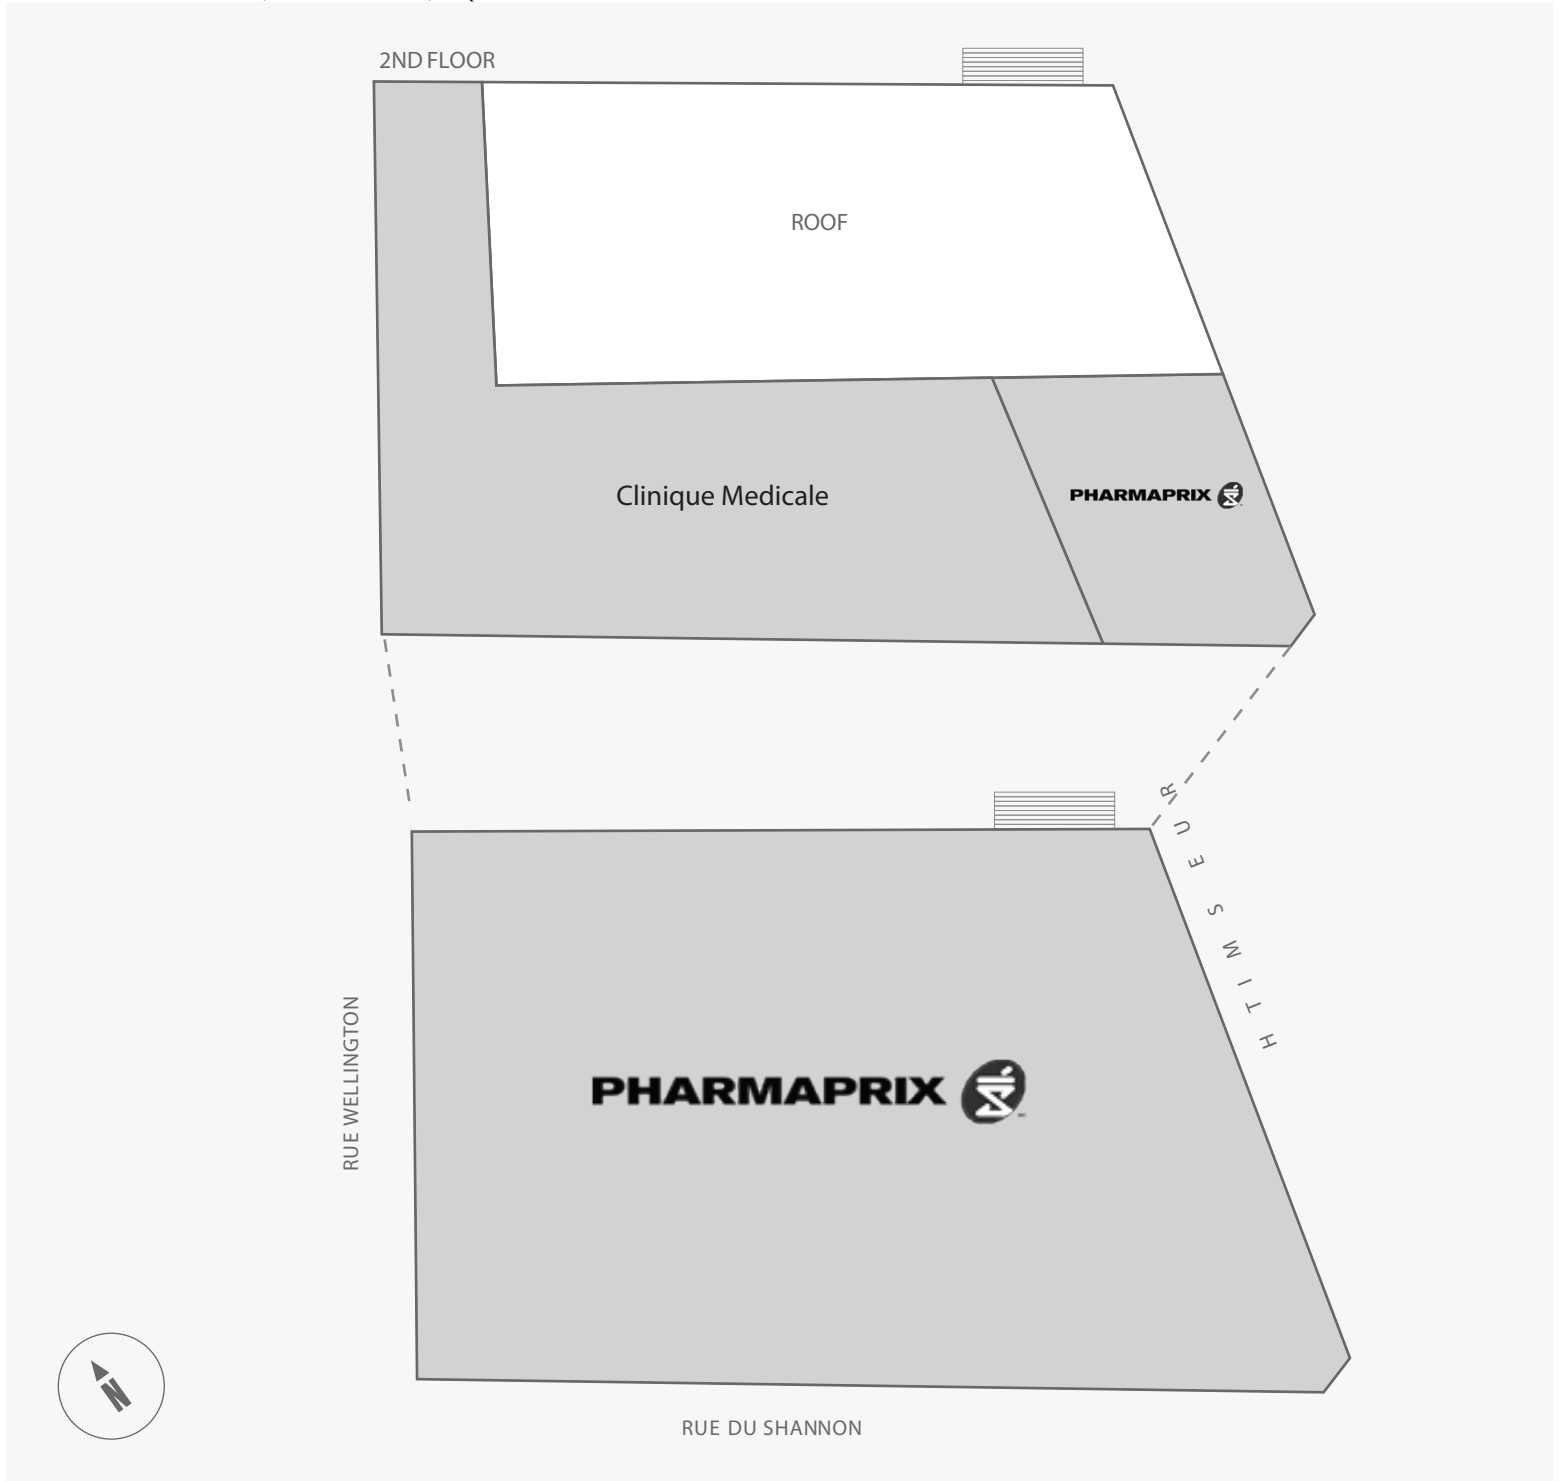

WALK SCORE	TRANSIT SCORE	The sole-purpose of this site plan is to identify the approximate location and size of the buildings. It is intended for use as a reference only and is subject to change at any time at the sole discretion of the owner.	REVISED MAR 2021
95	89	Le seul objectif de ce plan de site est d'identifier l'emplacement et les dimensions approximatives des bâtiments. Il est destiné à être utilisé comme un outil de référence uniquement et est susceptible de changer à tout moment à la seule discrétion du propriétaire.	