



King High Line

1100 King Street West, Toronto, ON

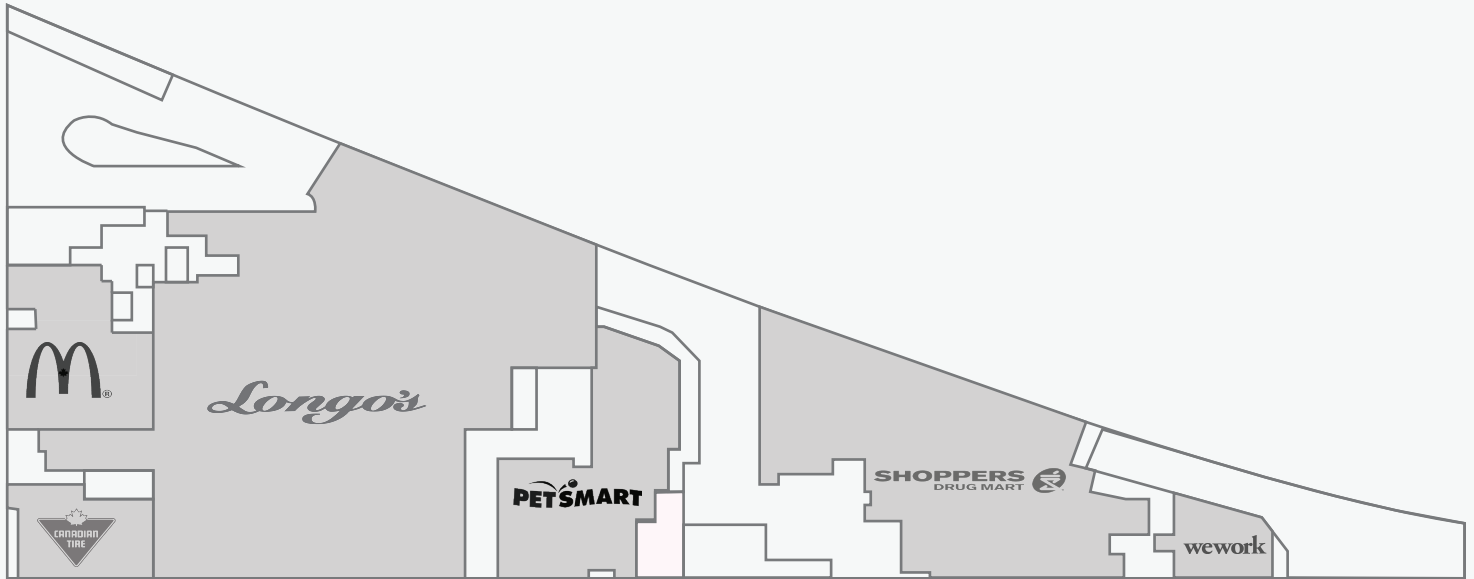

STREET LEVEL

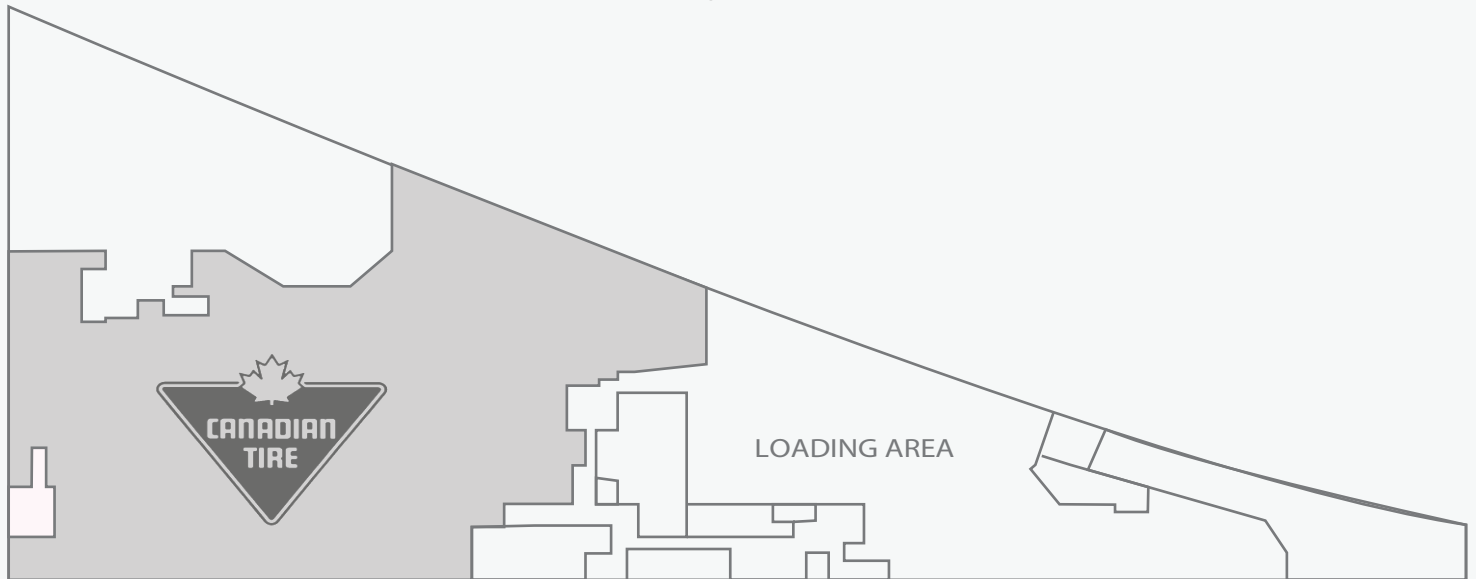

CONCOURSE LEVEL




KING STREET WEST

<p>WALK SCORE</p>	<p>TRANSIT SCORE</p>	<p>The sole purpose of this site plan is to identify the approximate location and size of the buildings. It is intended for use as a reference only and is subject to change at any time at the sole discretion of the owner.</p>	<p>REVISED OCT 2019</p>
<p>95%</p>	<p>100%</p>	<p>Le présent plan de situation a pour seul but de présenter l'emplacement et les dimensions approximatifs des immeubles. Il est destiné exclusivement à servir de référence et peut être modifié à tout moment à la seule appréciation du propriétaire.</p>	

King High Line

1100 King Street West, Toronto, ON

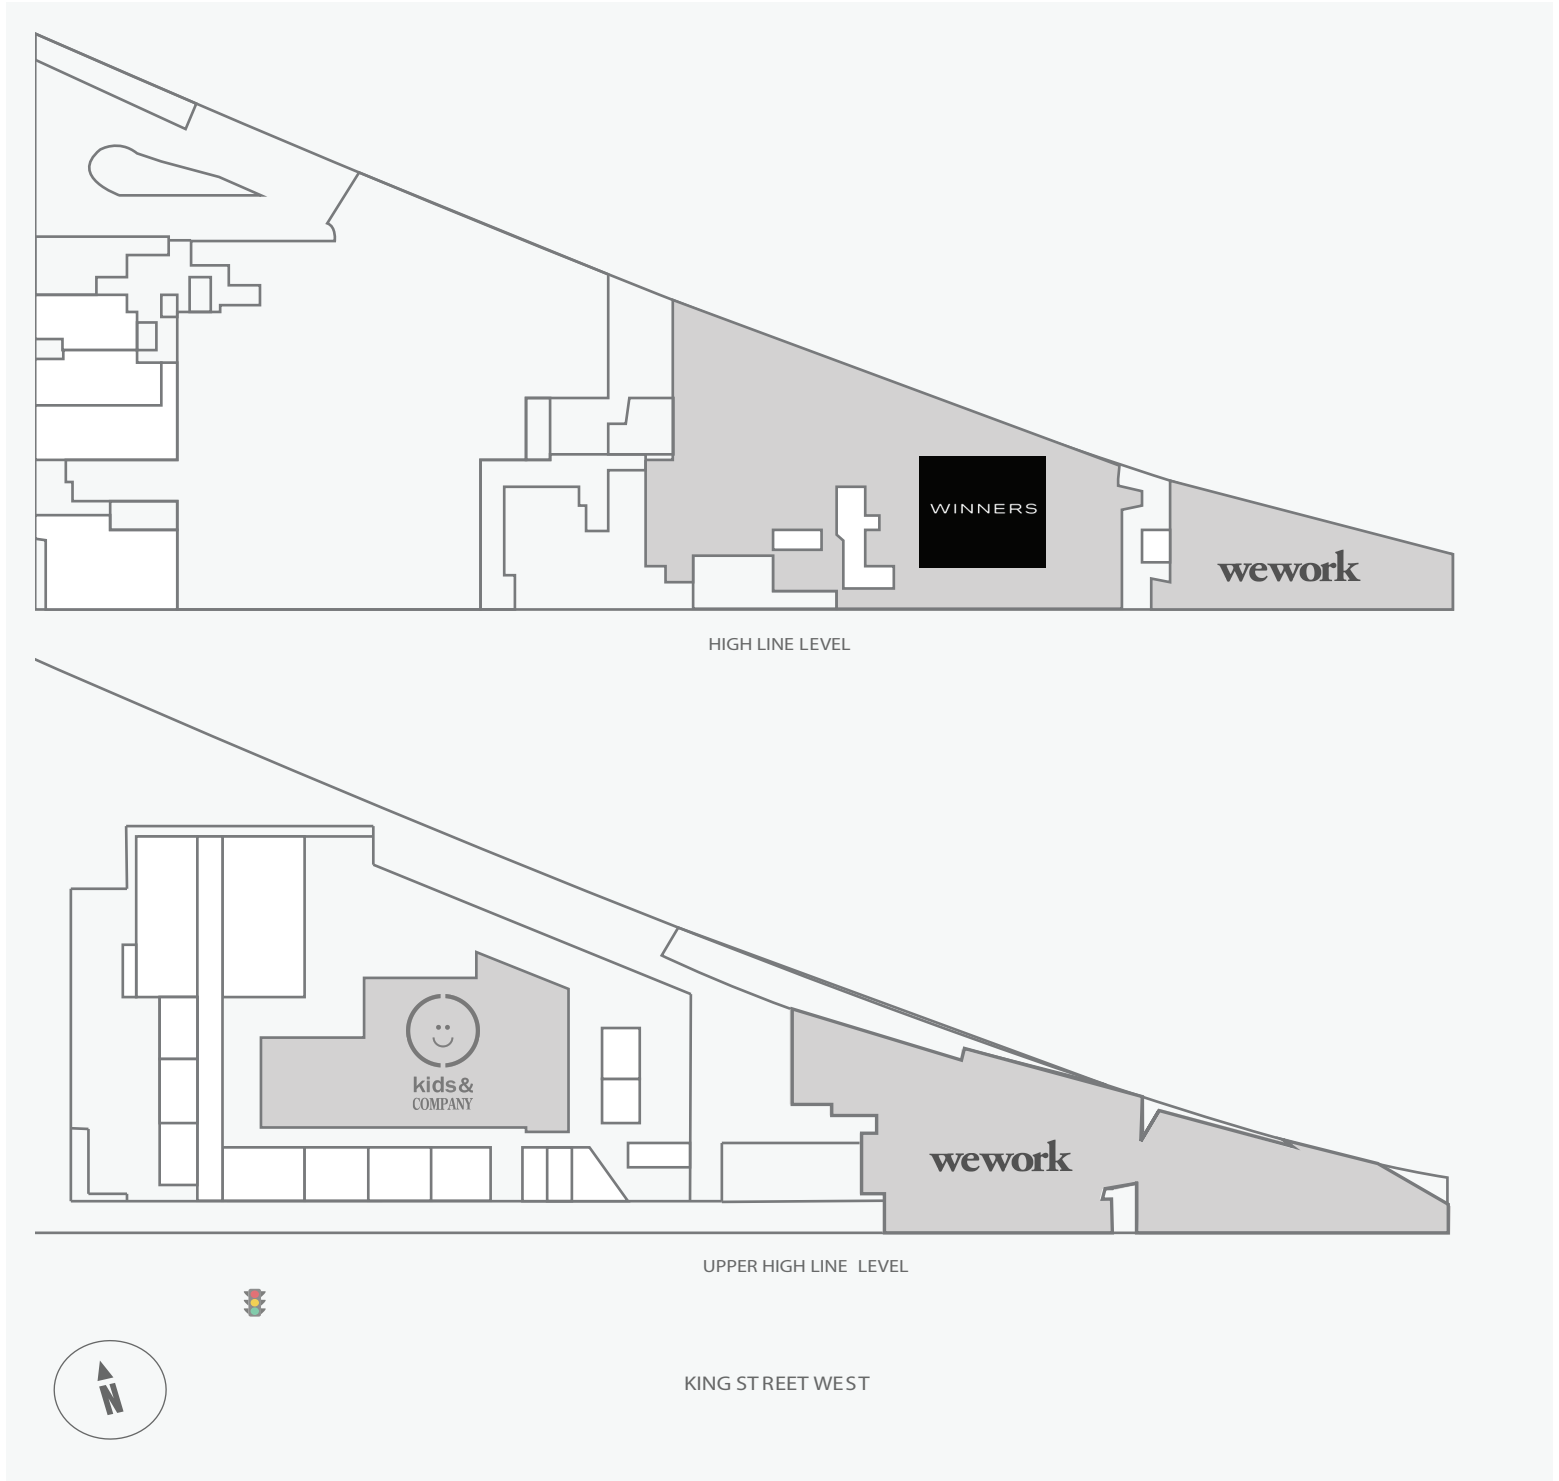

The sole-purpose of this site plan is to identify the approximate location and size of the buildings. It is intended for use as a reference only and is subject to change at any time at the sole discretion of the owner.

Le présent plan de situation a pour seul but de présenter l'emplacement et les dimensions approximatifs des immeubles. Il est destiné exclusivement à servir de référence et peut être modifié à tout moment à la seule appréciation du propriétaire.

REVISED
OCT 2019