


# Kingston Square West

4410, 4411 Kingston Road, Toronto, ON

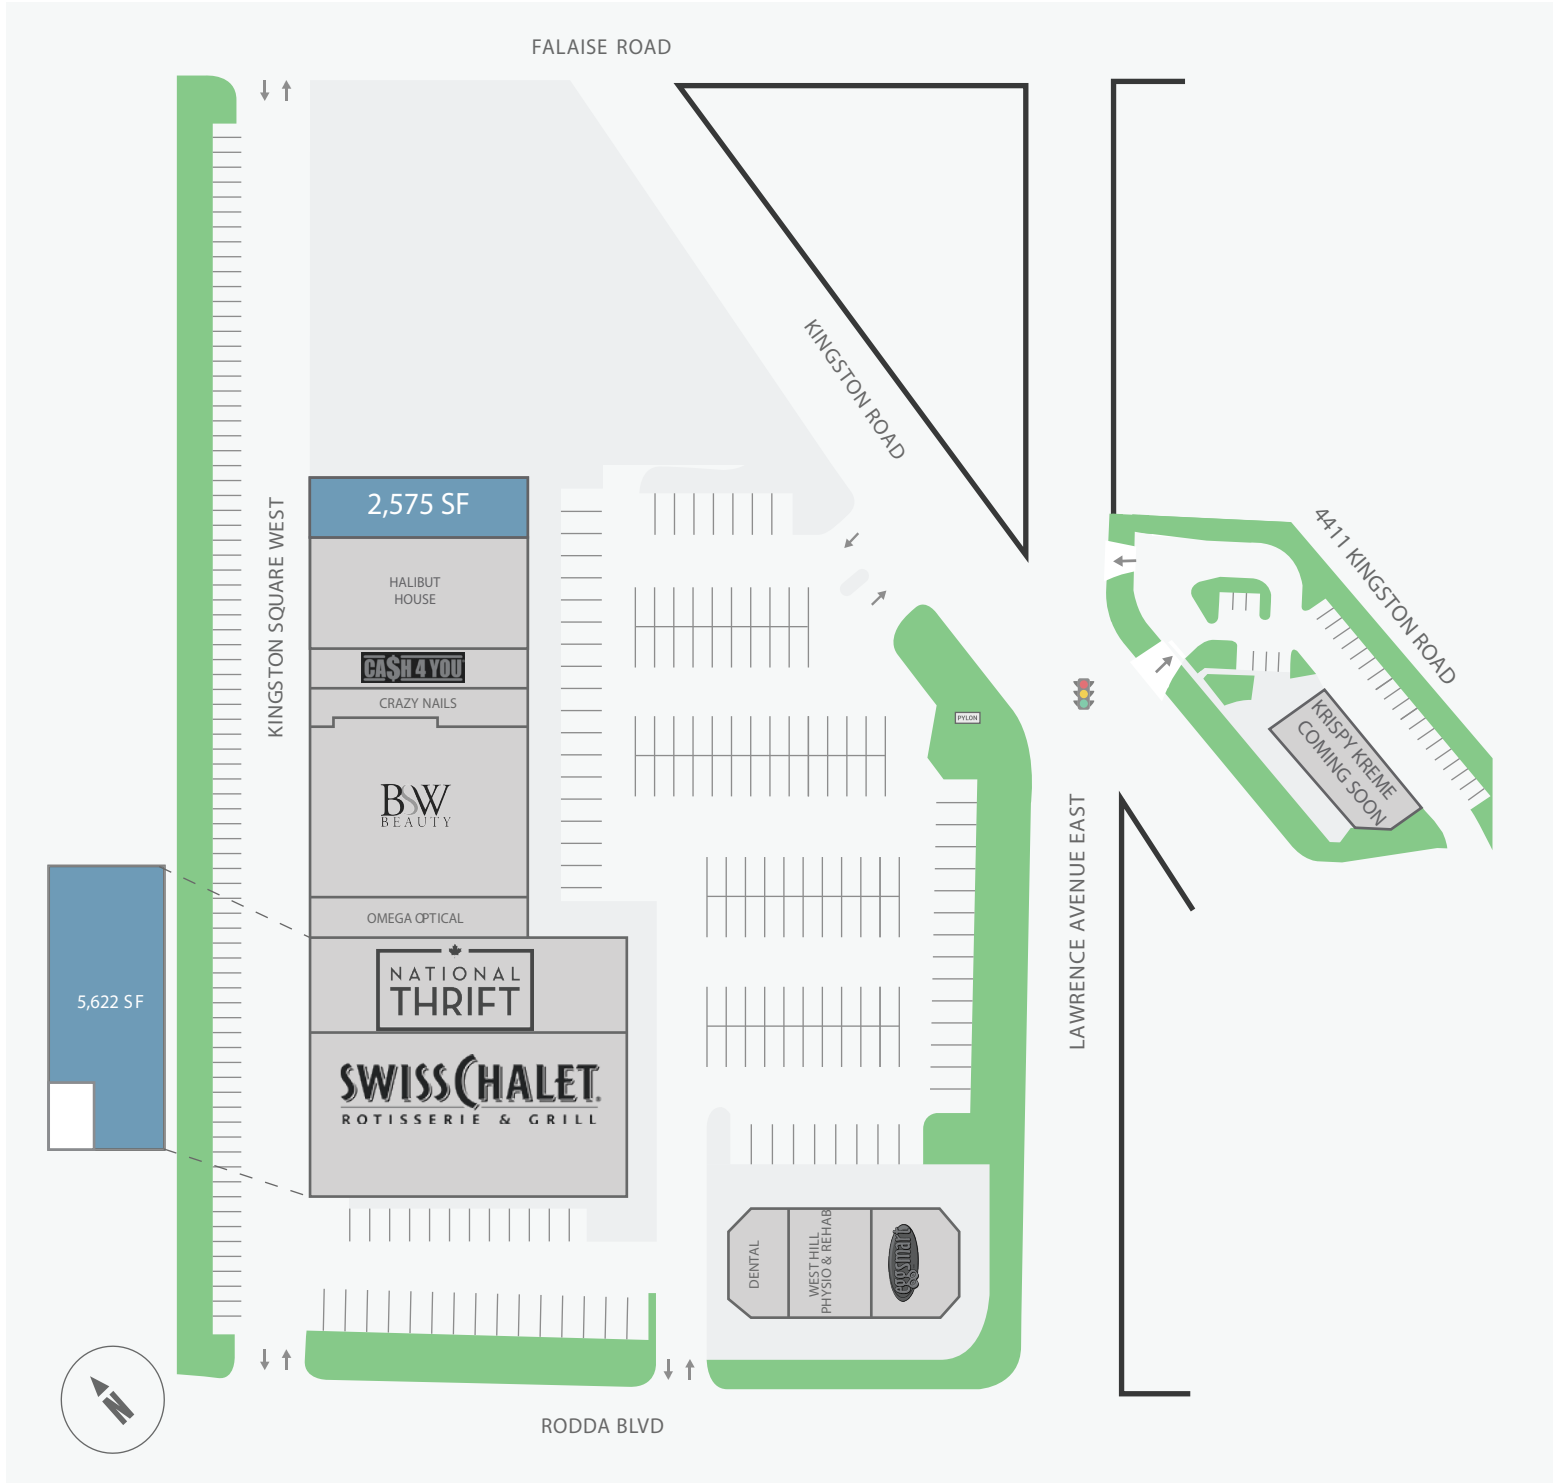

WALK SCORE	TRANSIT SCORE	The sole purpose of this site plan is to identify the approximate location and size of the buildings. It is intended for use as a reference only and is subject to change at any time at the sole discretion of the owner.	REVISED JUL 2019
84%	69%	Le présent plan de situation a pour seul but de présenter l'emplacement et les dimensions approximatifs des immeubles. Il est destiné exclusivement à servir de référence et peut être modifié à tout moment à la seule appréciation du propriétaire.	