


Laurelwood Shopping Centre

440 - 450 Columbia Street West, Waterloo, ON

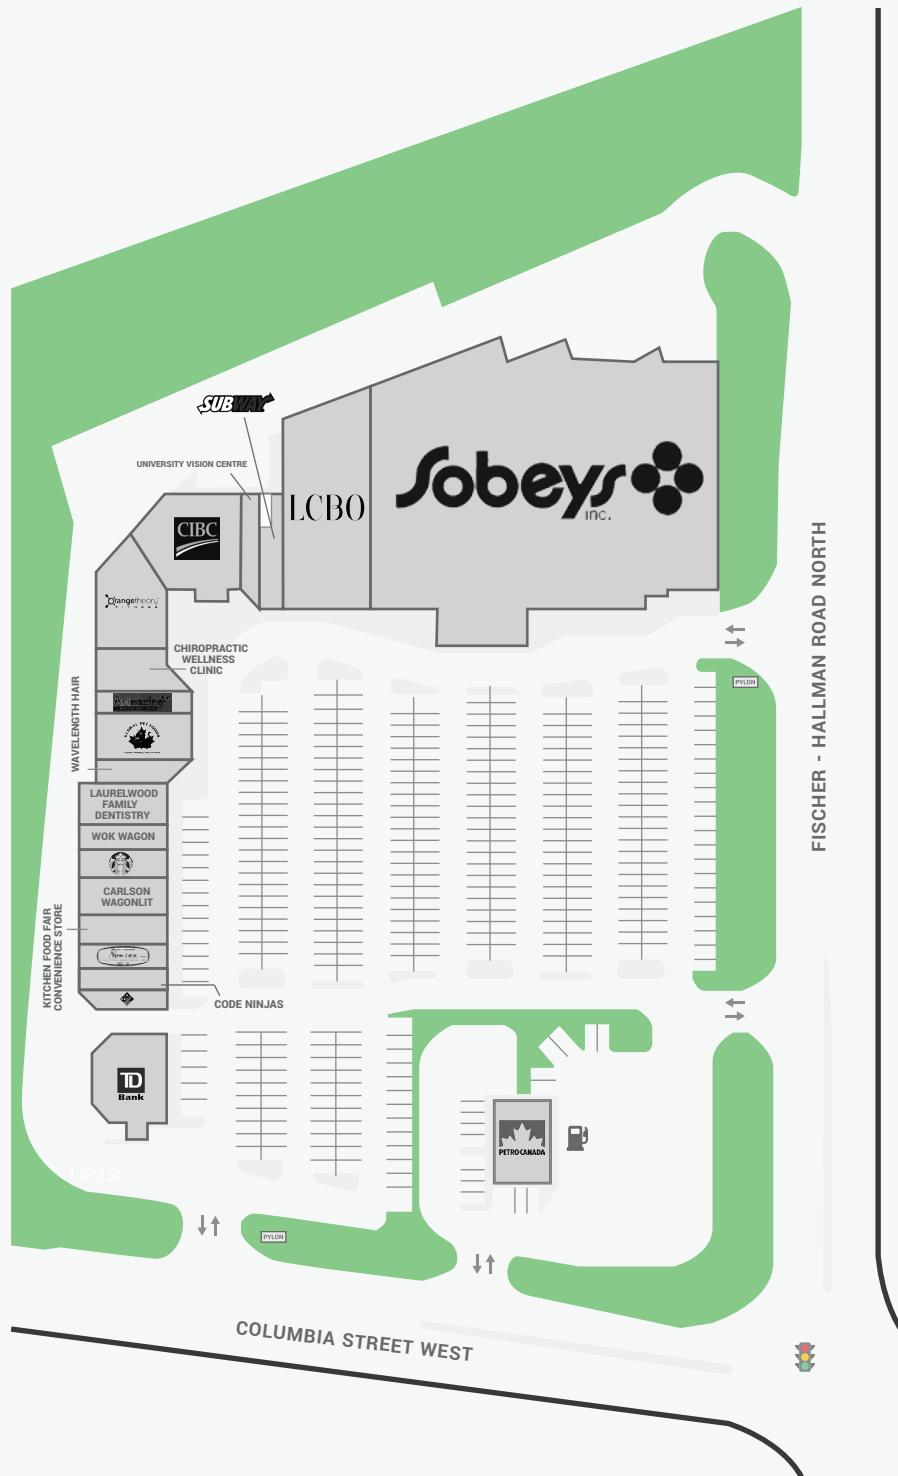

WALK SCORE	TRANSIT SCORE	The sole-purpose of this site plan is to identify the approximate location and size of the buildings. It is intended for use as a reference only and is subject to change at any time at the sole discretion of the owner.	REVISED DEC 2019
60%	44%	Le présent plan de situation a pour seul but de présenter l'emplacement et les dimensions approximatives des immeubles. Il est destiné exclusivement à servir de référence et peut être modifié à tout moment à la seule appréciation du propriétaire.	