


Meadowlark Health & Shopping Centre

8713 156th St. North West, Edmonton, AB

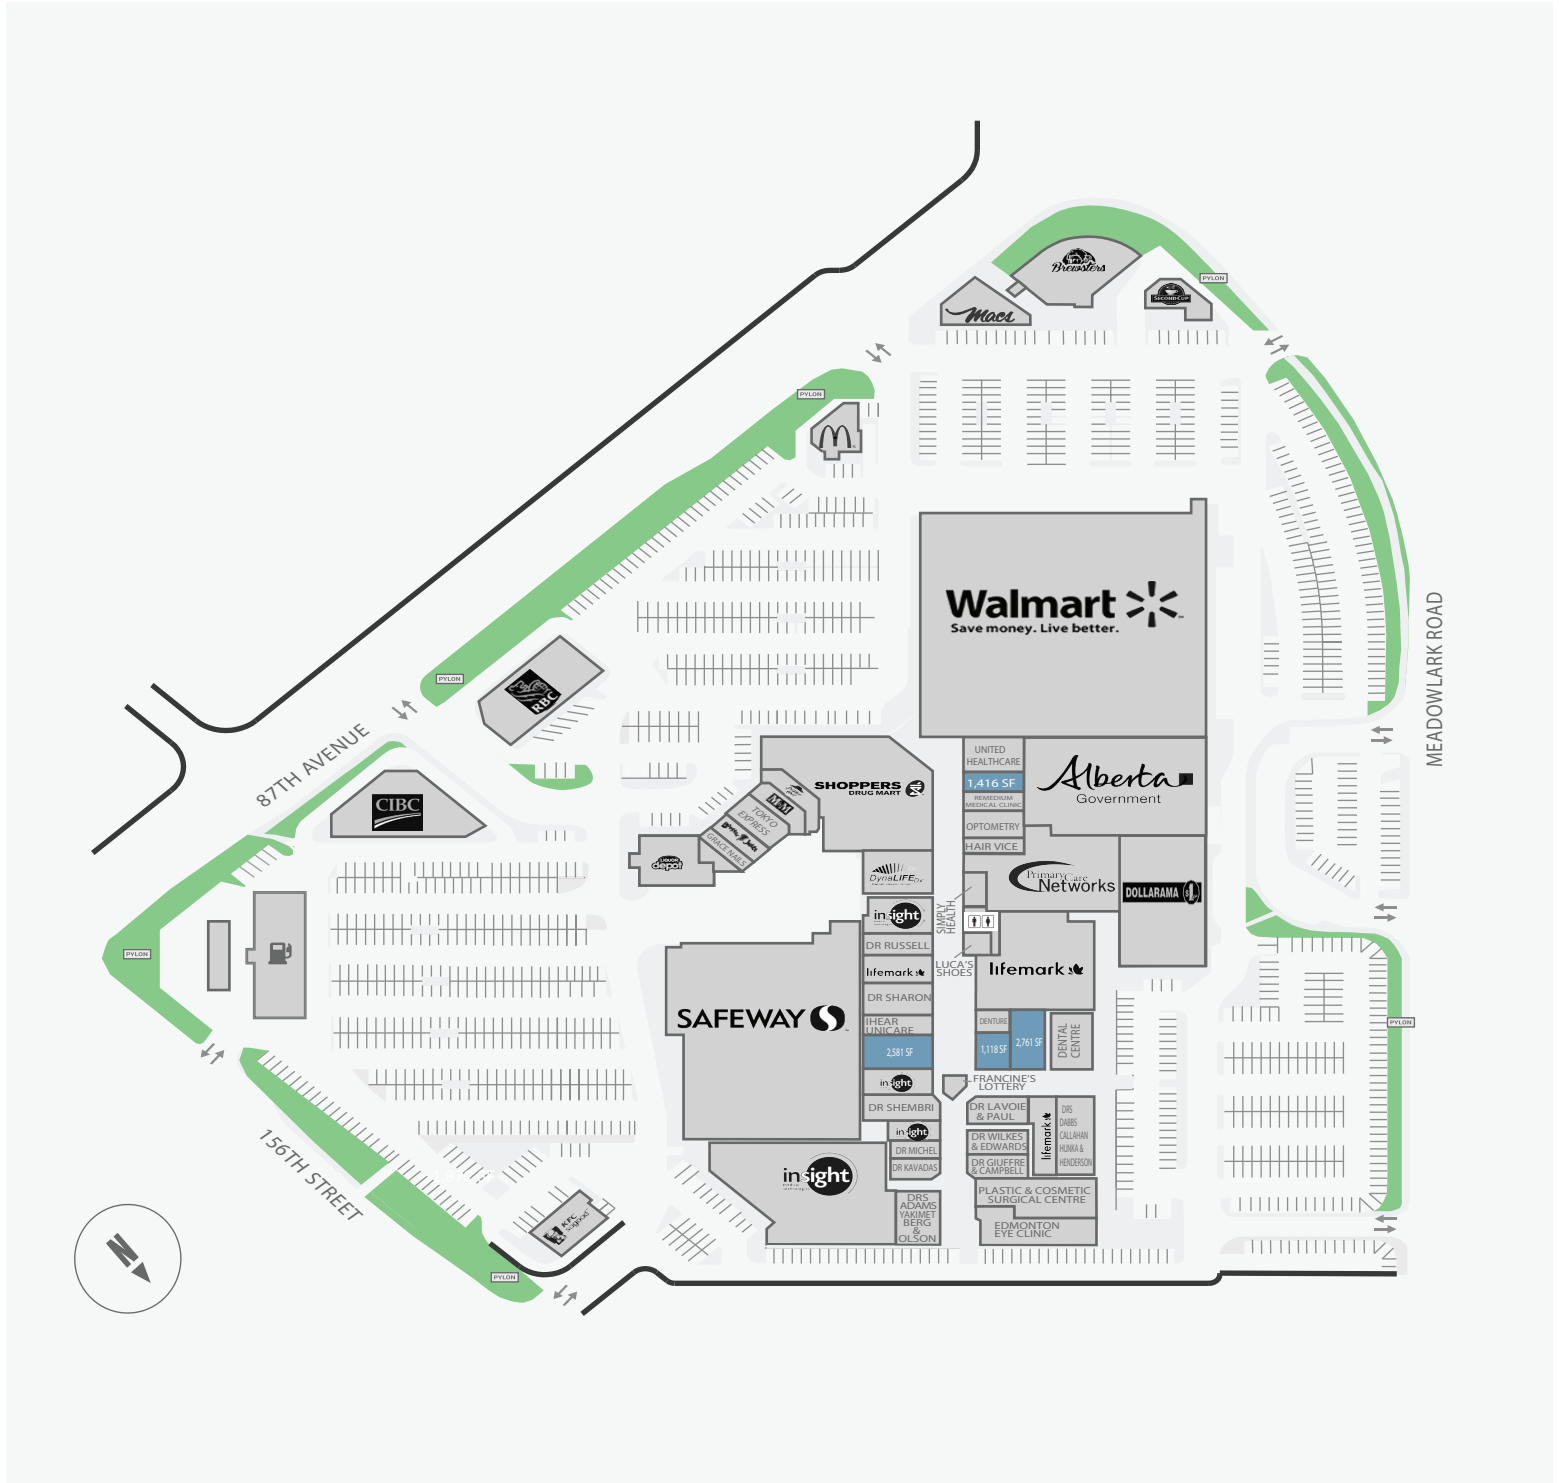

| WALK SCORE | TRANSIT SCORE | The sole-purpose of this site plan is to identify the approximate location and size of the buildings. It is intended for use as a reference only and is subject to change at any time at the sole discretion of the owner. | REVISED AUG 2020 |
|------------|---------------|---|---------------------|
| 73% | 56% | Le seul objectif de ce plan de site est d'identifier l'emplacement et les dimensions approximatifs des bâtiments. Il est destiné à être utilisé comme un outil de référence uniquement et est susceptible de changer à tout moment à la seule discrétion du propriétaire. | |