


Rona Stockyards Centre

110 West Toronto Street, Toronto, ON

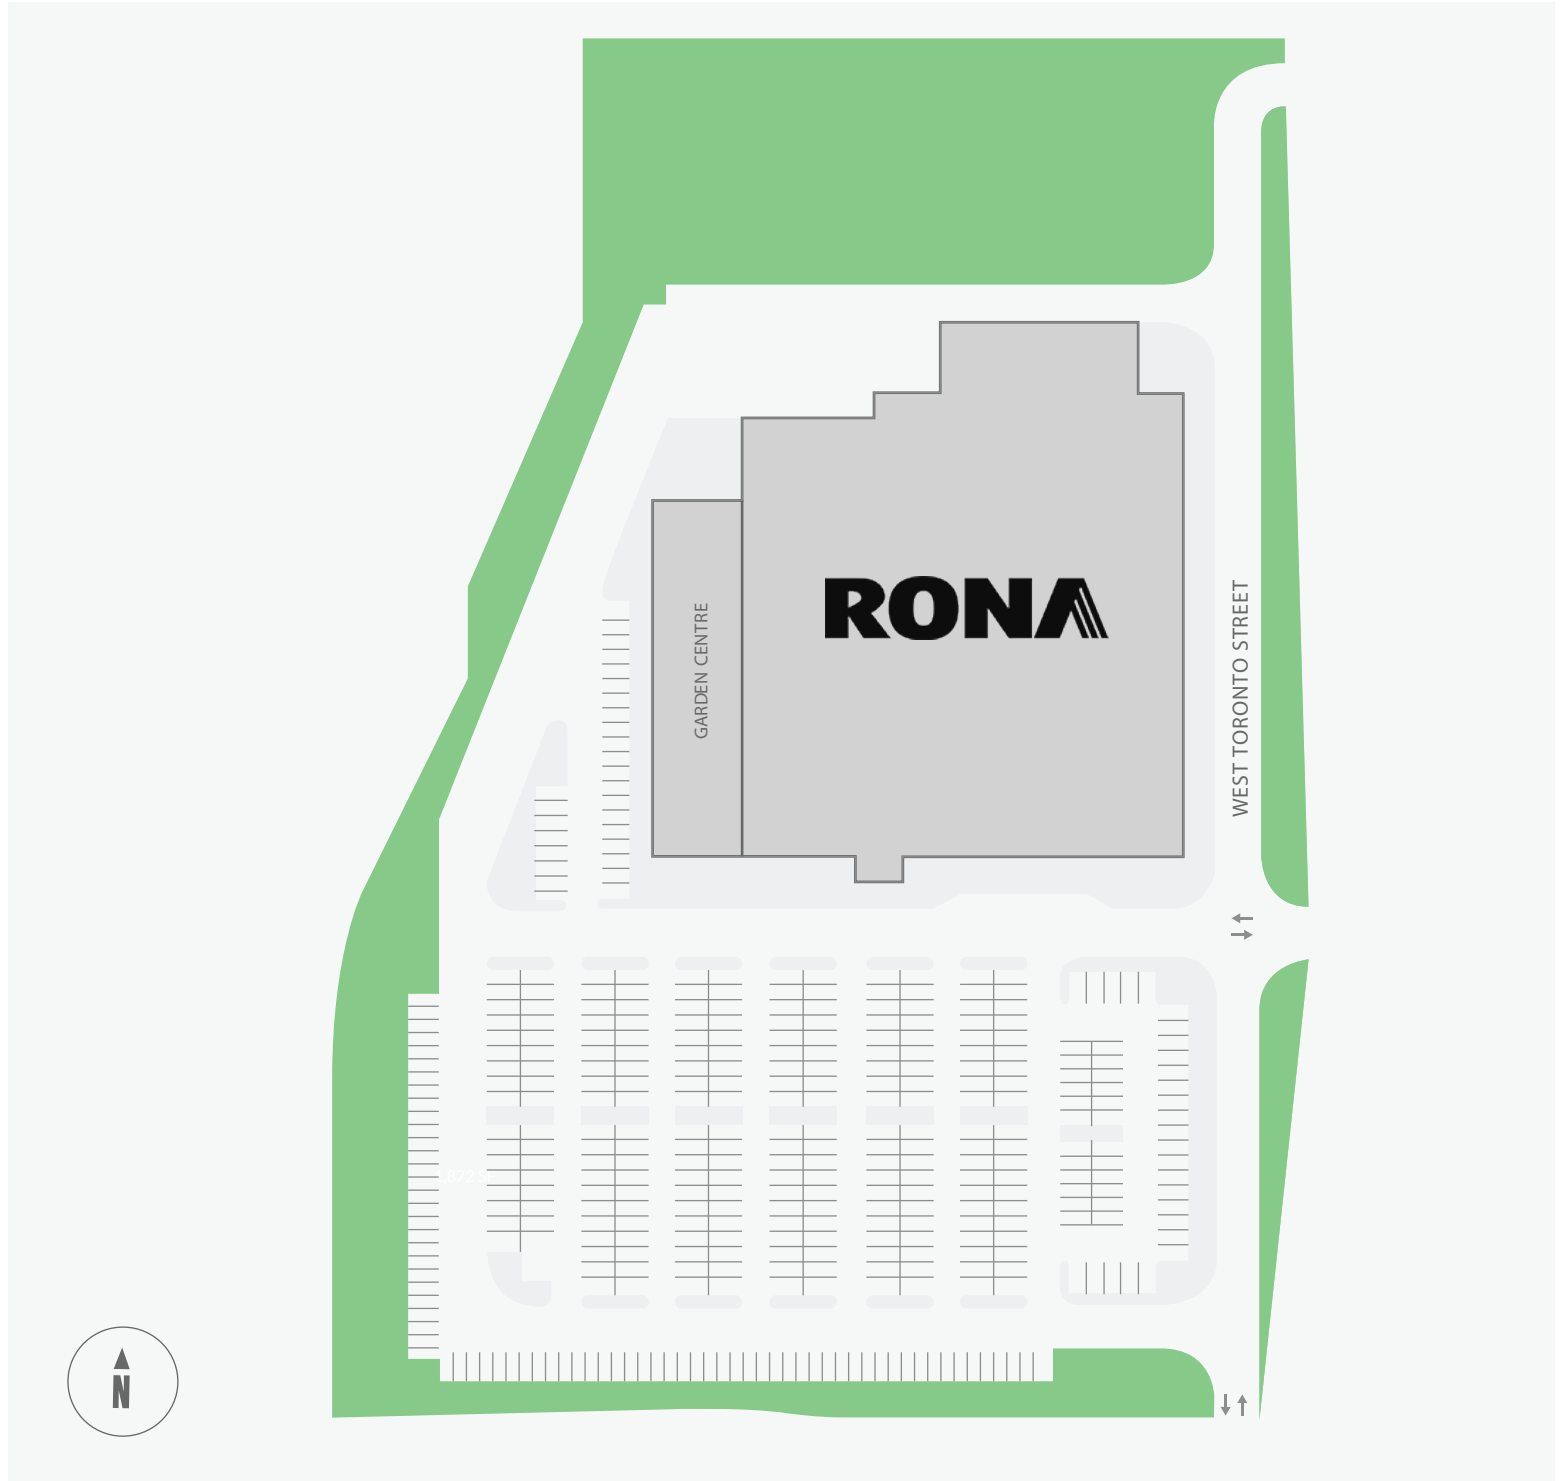

| WALK SCORE | TRANSIT SCORE | The sole-purpose of this site plan is to identify the approximate location and size of the buildings. It is intended for use as a reference only and is subject to change at any time at the sole discretion of the owner. | REVISED MAY 2015 |
|------------|---------------|---|---------------------|
| 70% | 83% | Le présent plan de situation a pour seul but de présenter l'emplacement et les dimensions approximatifs des immeubles. Il est destiné exclusivement à servir de référence et peut être modifié à tout moment à la seule appréciation du propriétaire. | |