


Sunningdale Village

595 - 615 Fanshawe Park Road West, London, ON

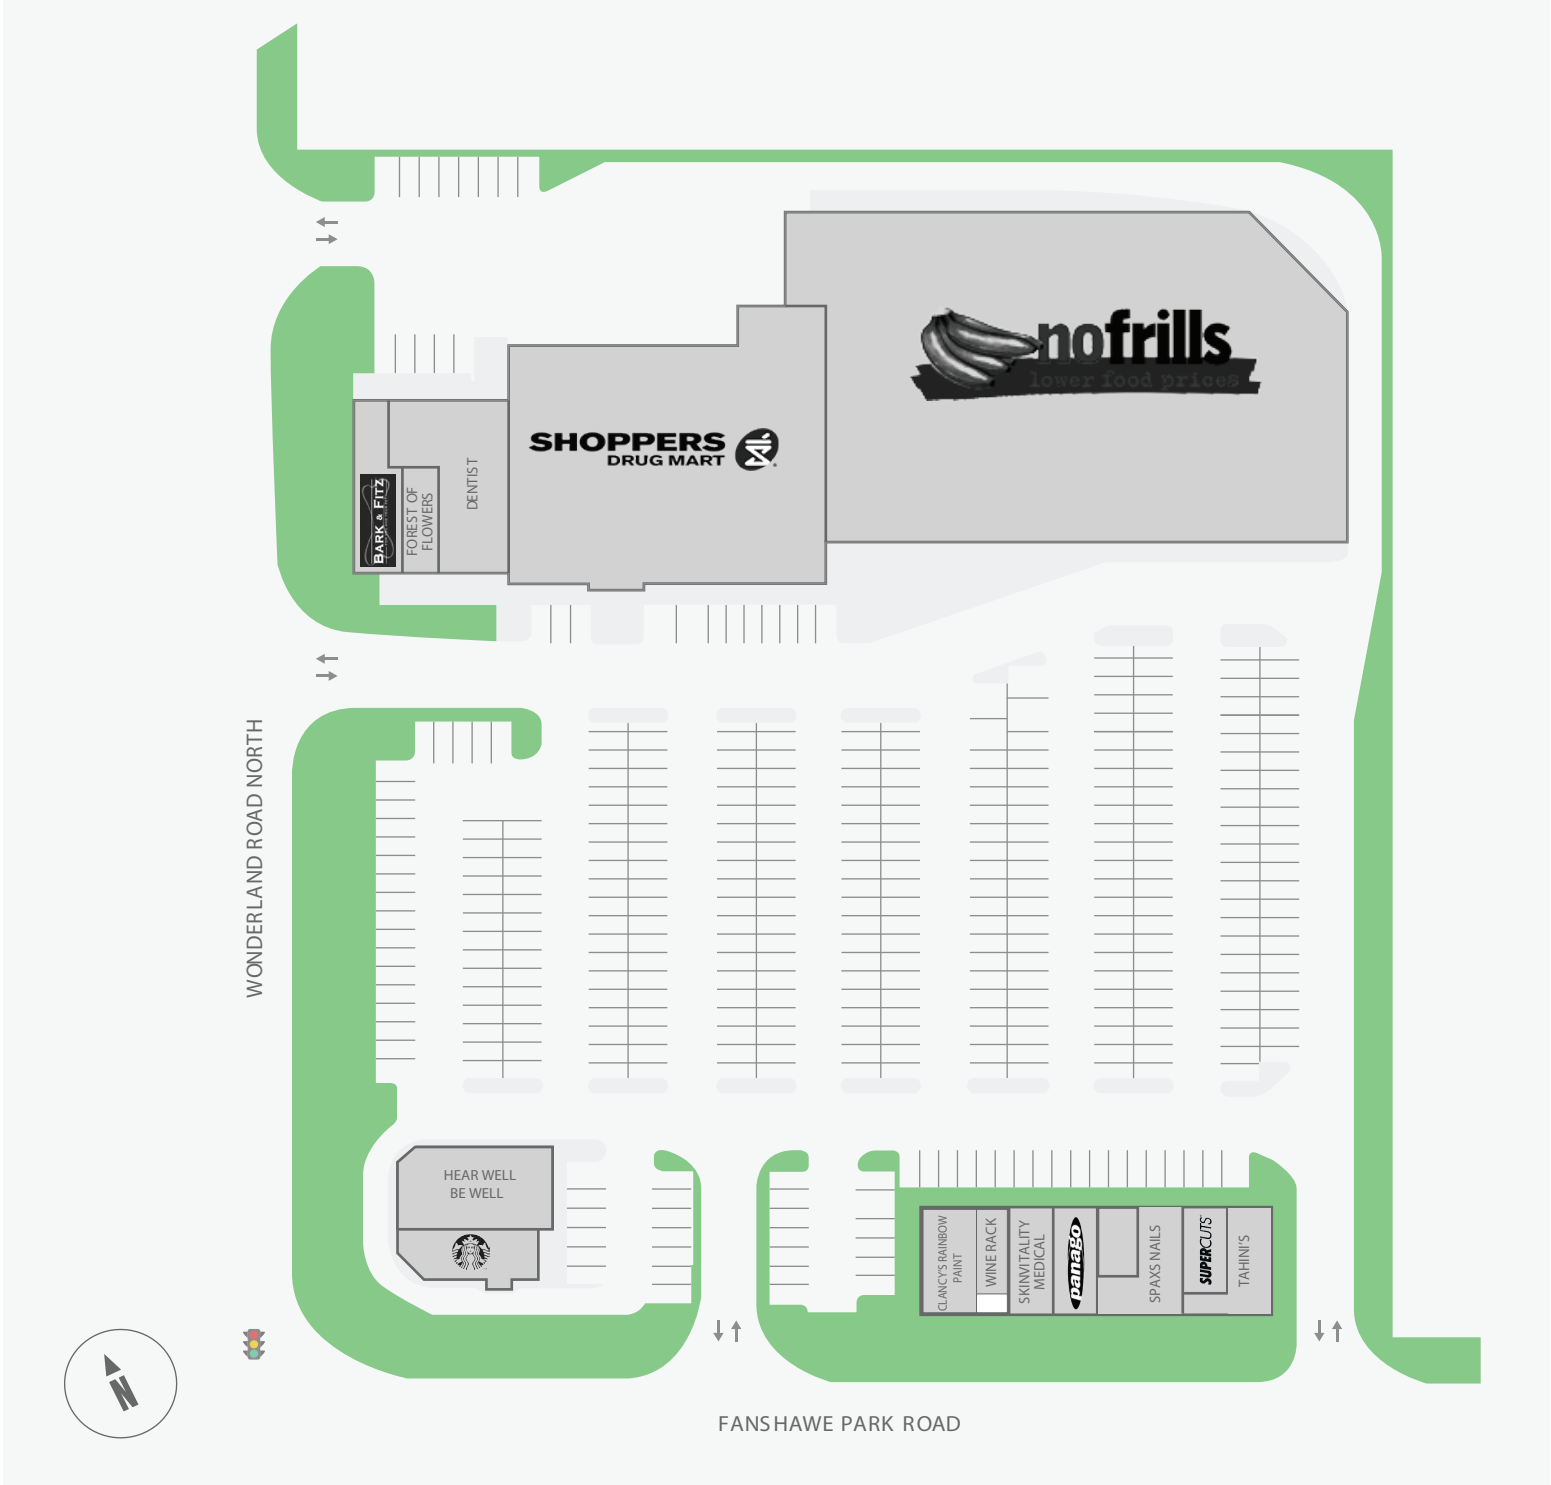

WALK SCORE	TRANSIT SCORE	The sole-purpose of this site plan is to identify the approximate location and size of the buildings. It is intended for use as a reference only and is subject to change at any time at the sole discretion of the owner.	REVISED MAR 2018
61%	39%	Le présent plan de situation a pour seul but de présenter l'emplacement et les dimensions approximatifs des immeubles. Il est destiné exclusivement à servir de référence et peut être modifié à tout moment à la seule appréciation du propriétaire.	