


# The Devenish

908 - 17th Avenue South West, Calgary, AB

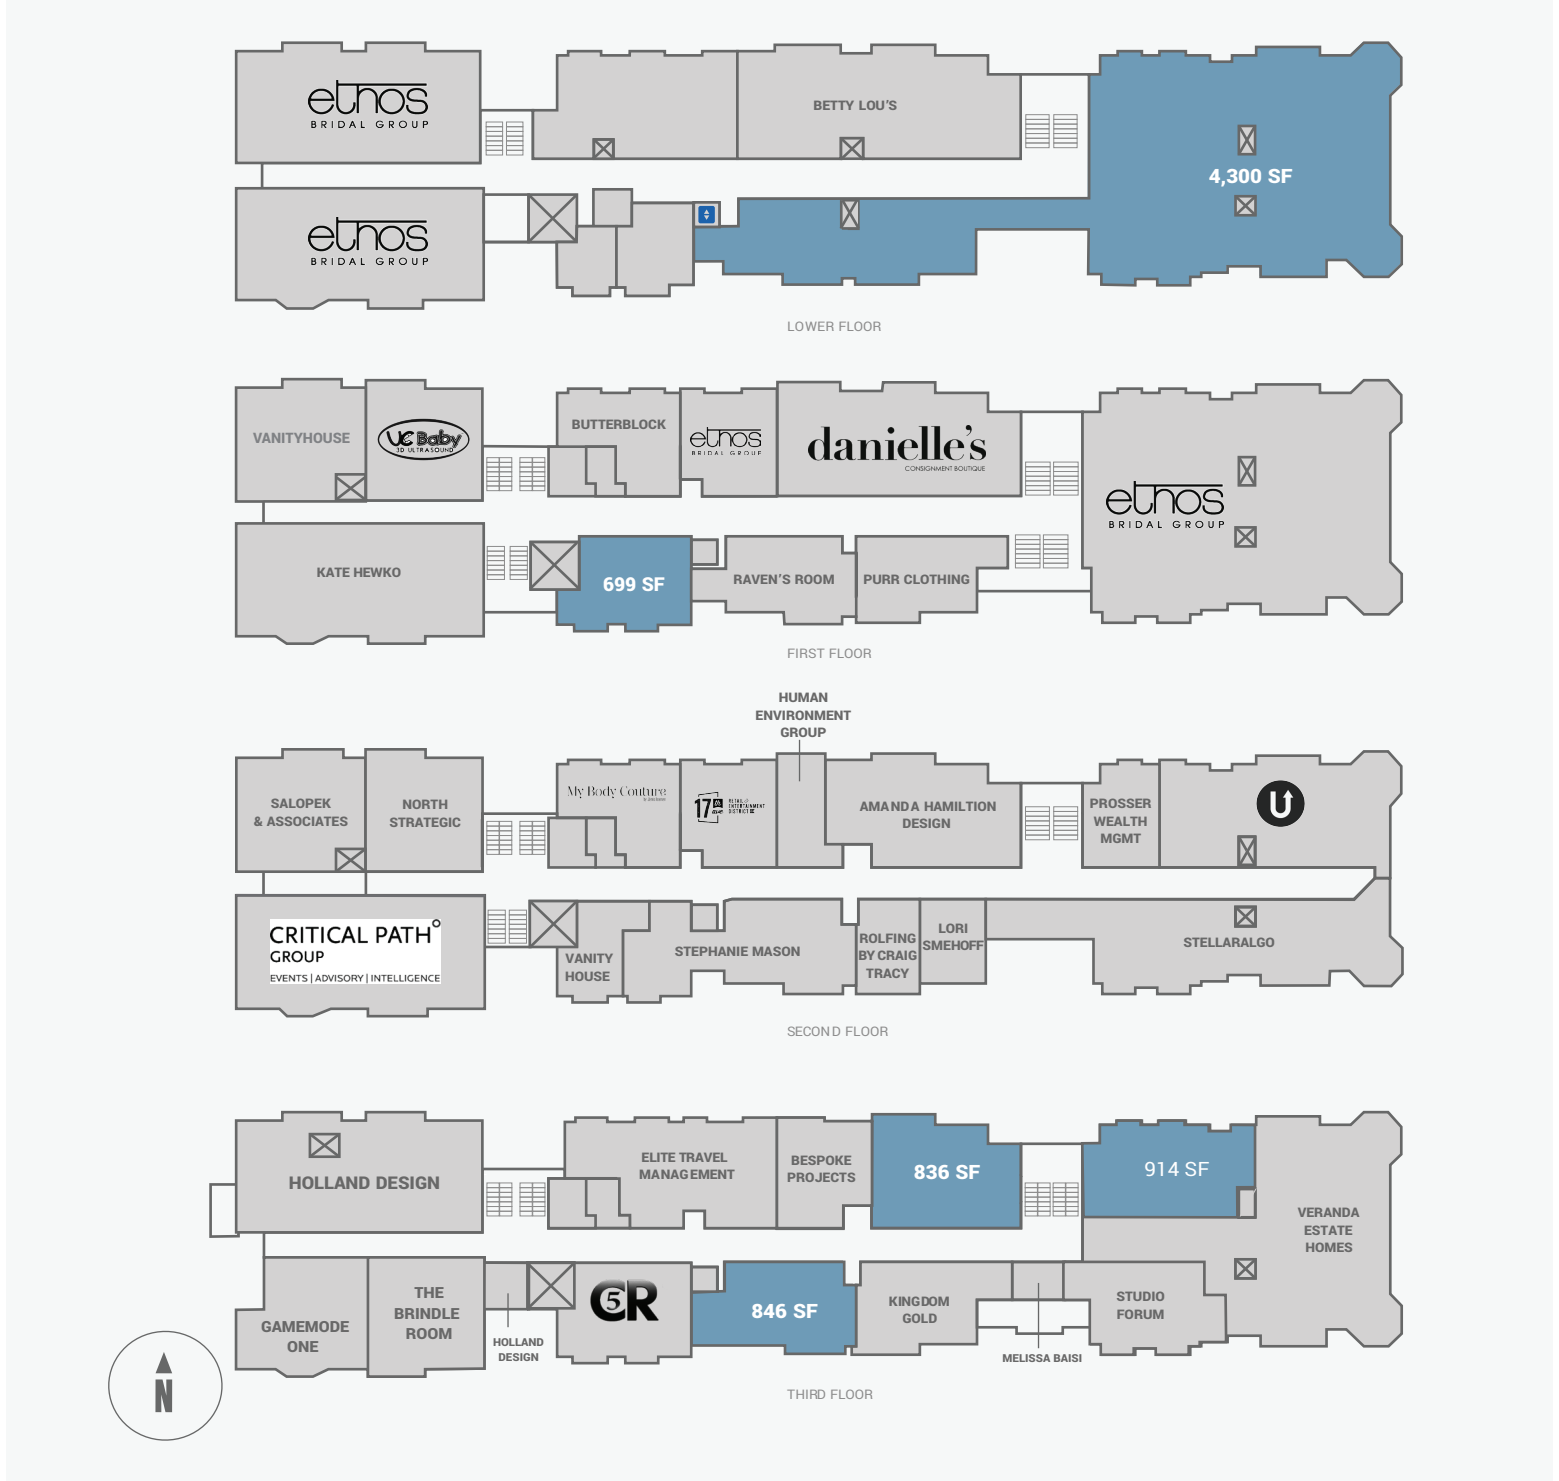

WALK SCORE	TRANSIT SCORE	The sole purpose of this site plan is to identify the approximate location and size of the buildings. It is intended for use as a reference only and is subject to change at any time at the sole discretion of the owner.	REVISED DEC 2019
97%	74%	Le présent plan de situation a pour seul but de présenter l'emplacement et les dimensions approximatives des immeubles. Il est destiné exclusivement à servir de référence et peut être modifié à tout moment à la seule appréciation du propriétaire.	