


# Tuscany Village Shopping Centre

1626 - 1660 McKenzie Avenue, Victoria, BC

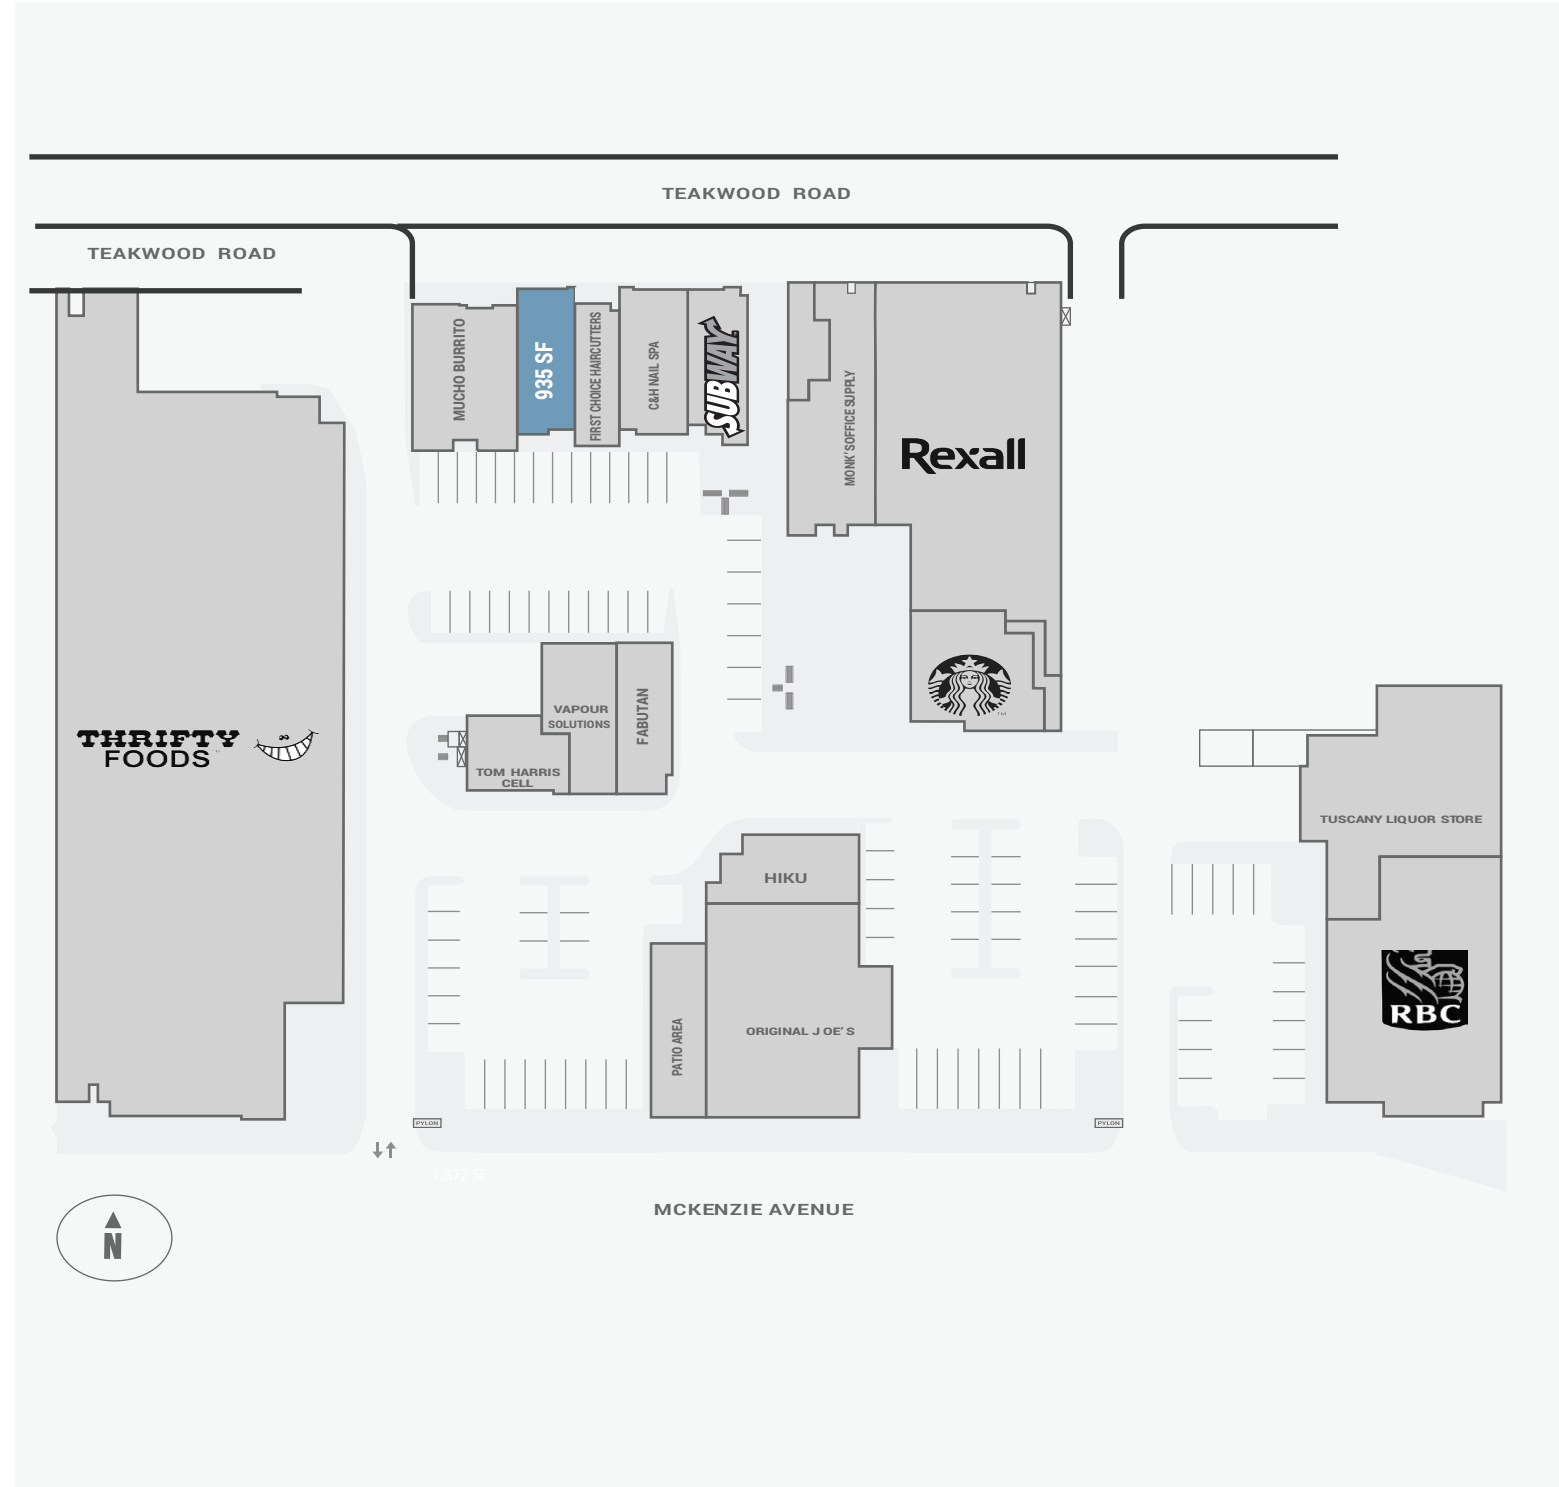

|            |               |   |                     |
|------------|---------------|---|---------------------|
| WALK SCORE | TRANSIT SCORE | The sole-purpose of this site plan is to identify the approximate location and size of the buildings. It is intended for use as a reference only and is subject to change at any time at the sole discretion of the owner.                            | REVISED<br>DEC 2019 |
| 81%        | 54%           | Le présent plan de situation a pour seul but de présenter l'emplacement et les dimensions approximatifs des immeubles. Il est destiné exclusivement à servir de référence et peut être modifié à tout moment à la seule appréciation du propriétaire. |                     |