


Westmount Shopping Centre

Groat Rd & 111th Avenue North West, Edmonton, AB

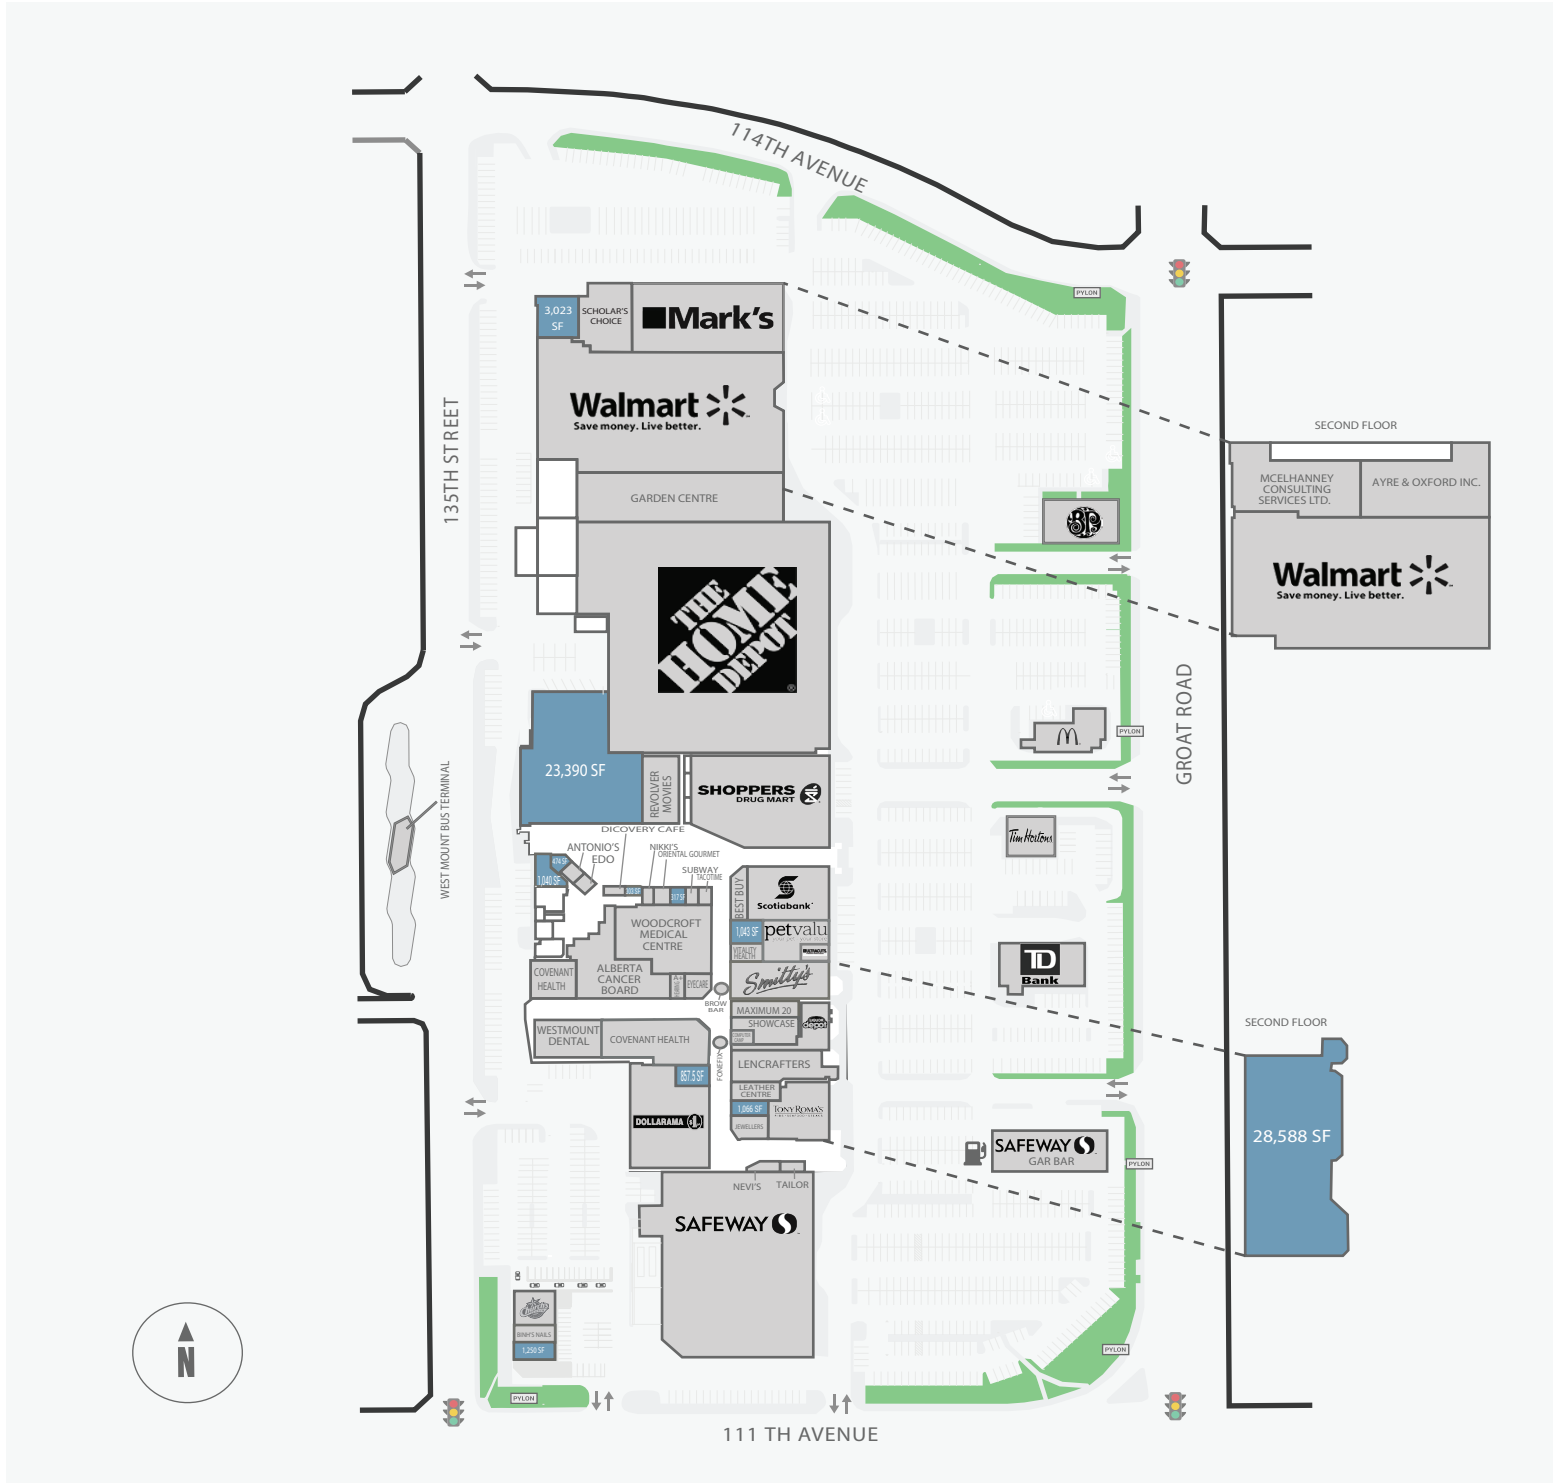

WALK SCORE	TRANSIT SCORE	The sole-purpose of this site plan is to identify the approximate location and size of the buildings. It is intended for use as a reference only and is subject to change at any time at the sole discretion of the owner.	
80%	56%	Le seul objectif de ce plan de site est d'identifier l'emplacement et les dimensions approximatifs des bâtiments. Il est destiné à être utilisé comme un outil de référence uniquement et est susceptible de changer à tout moment à la seule discrétion du propriétaire.	REVISED MAR 2020